




CAD FILE: R:\030-3196-BETHANY PIKE-GC & P DEVELOPMENT-Drawing\concept 3.dwg
 PLOT DATE/TIME: 4/10/2017 10:13 AM
 LAYOUT: Typical Sections
 USER: samuel a. rich

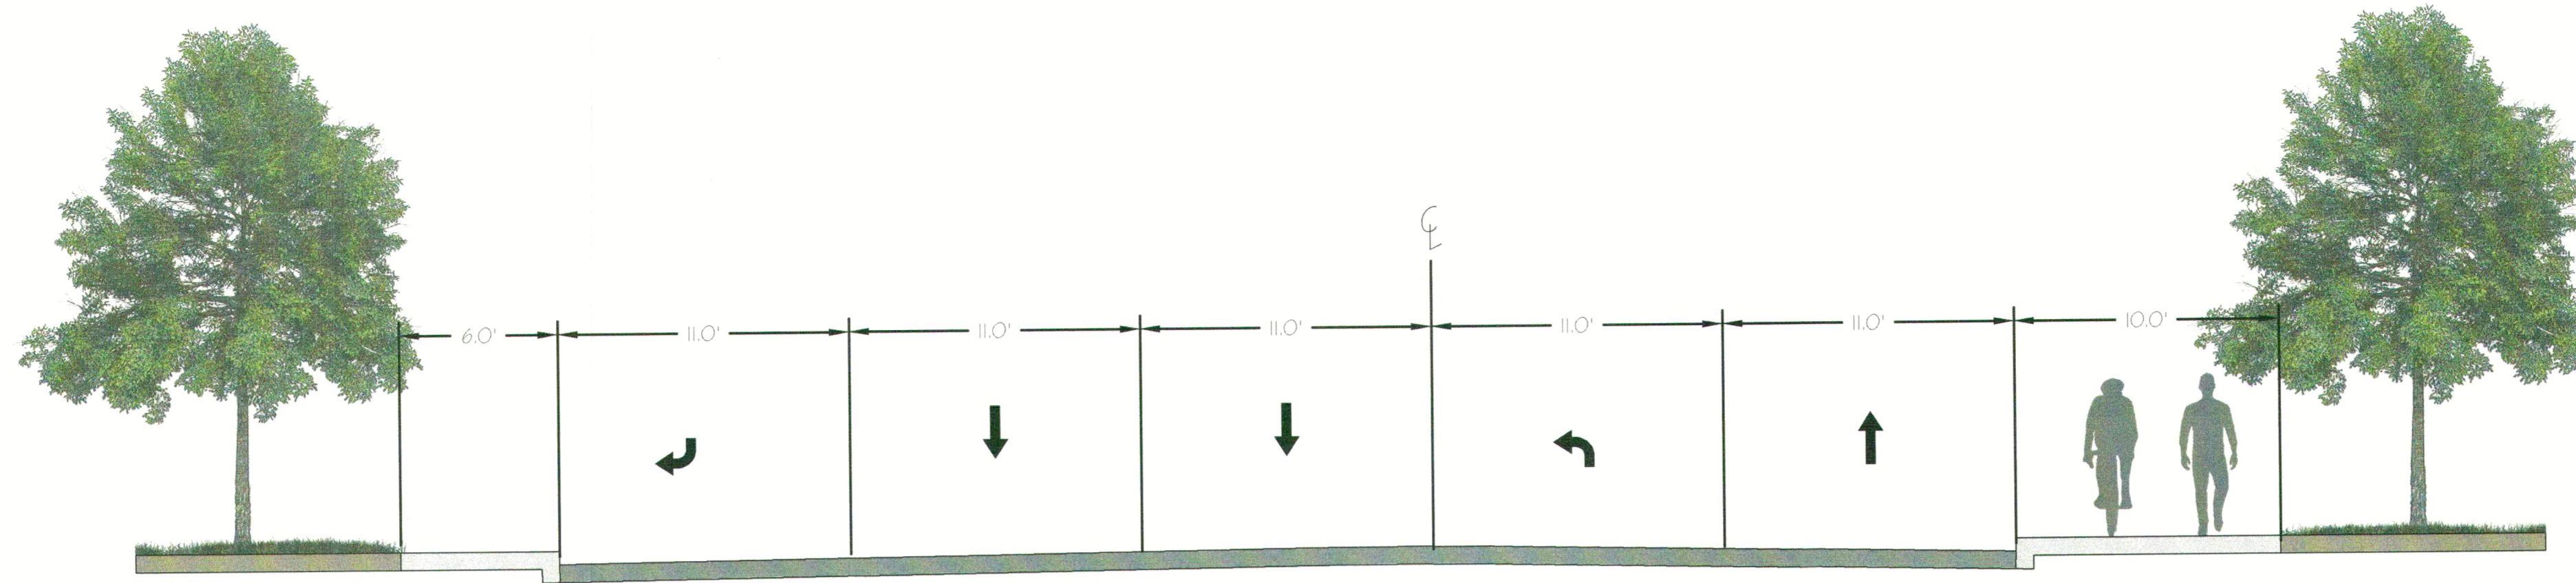

SECTION A-A
1"=5'-0"

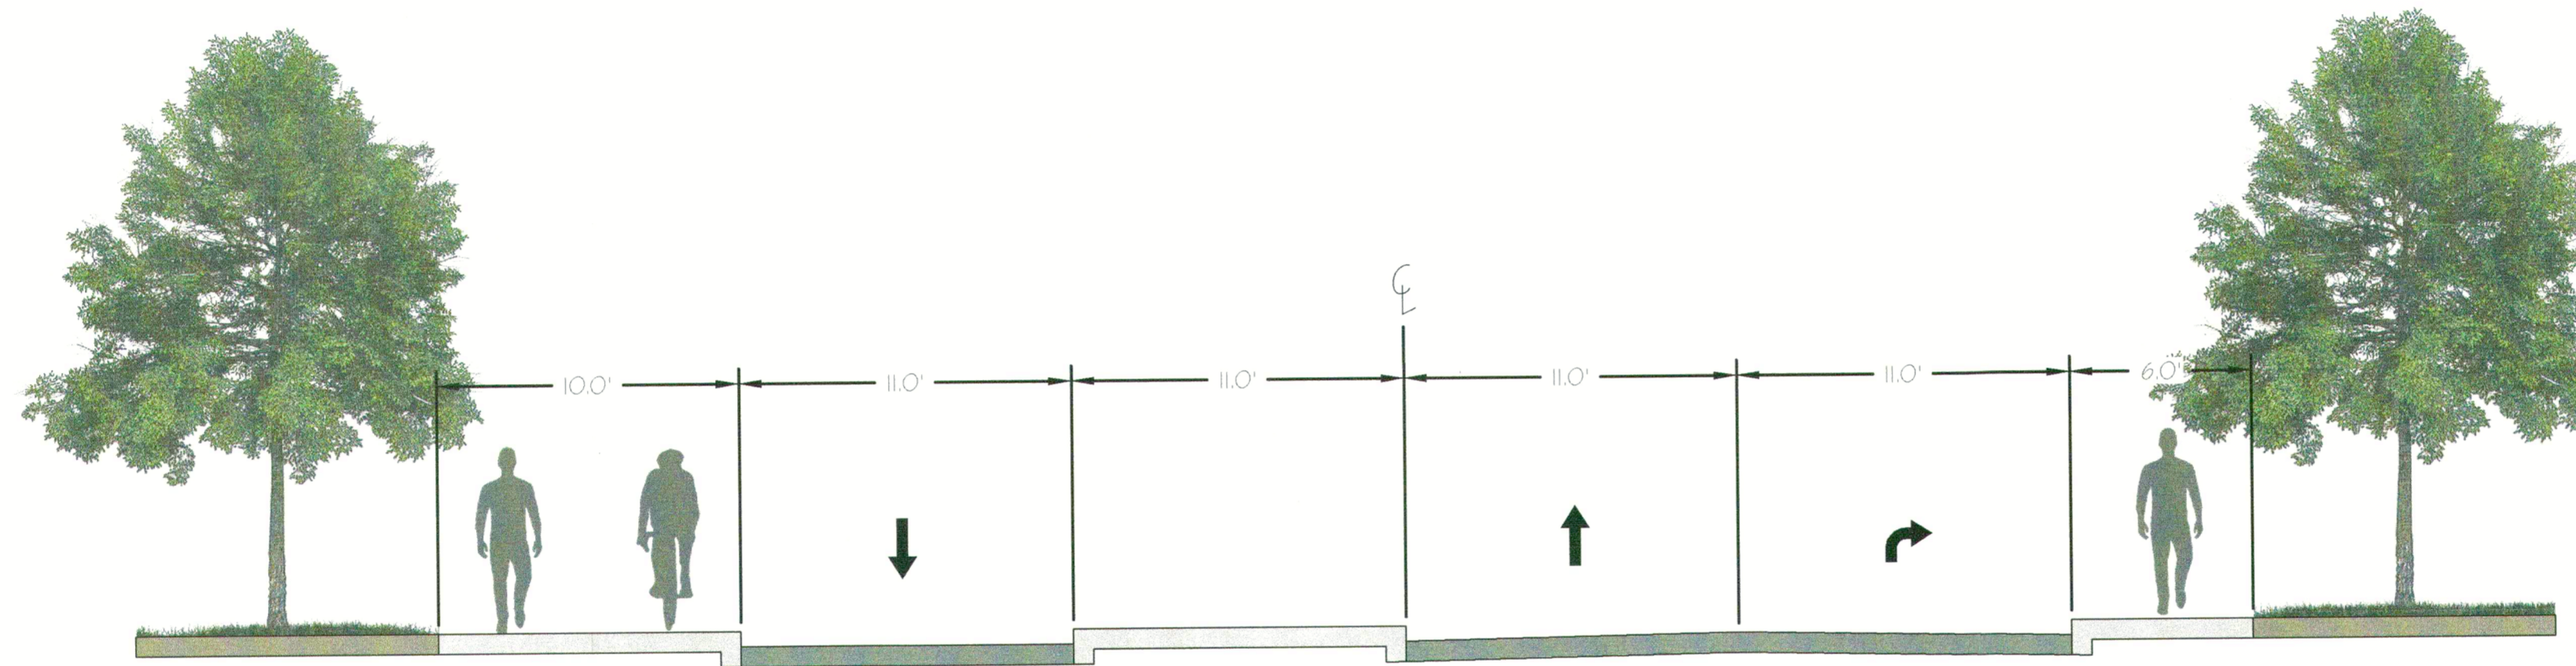

SECTION B-B
1"=5'-0"

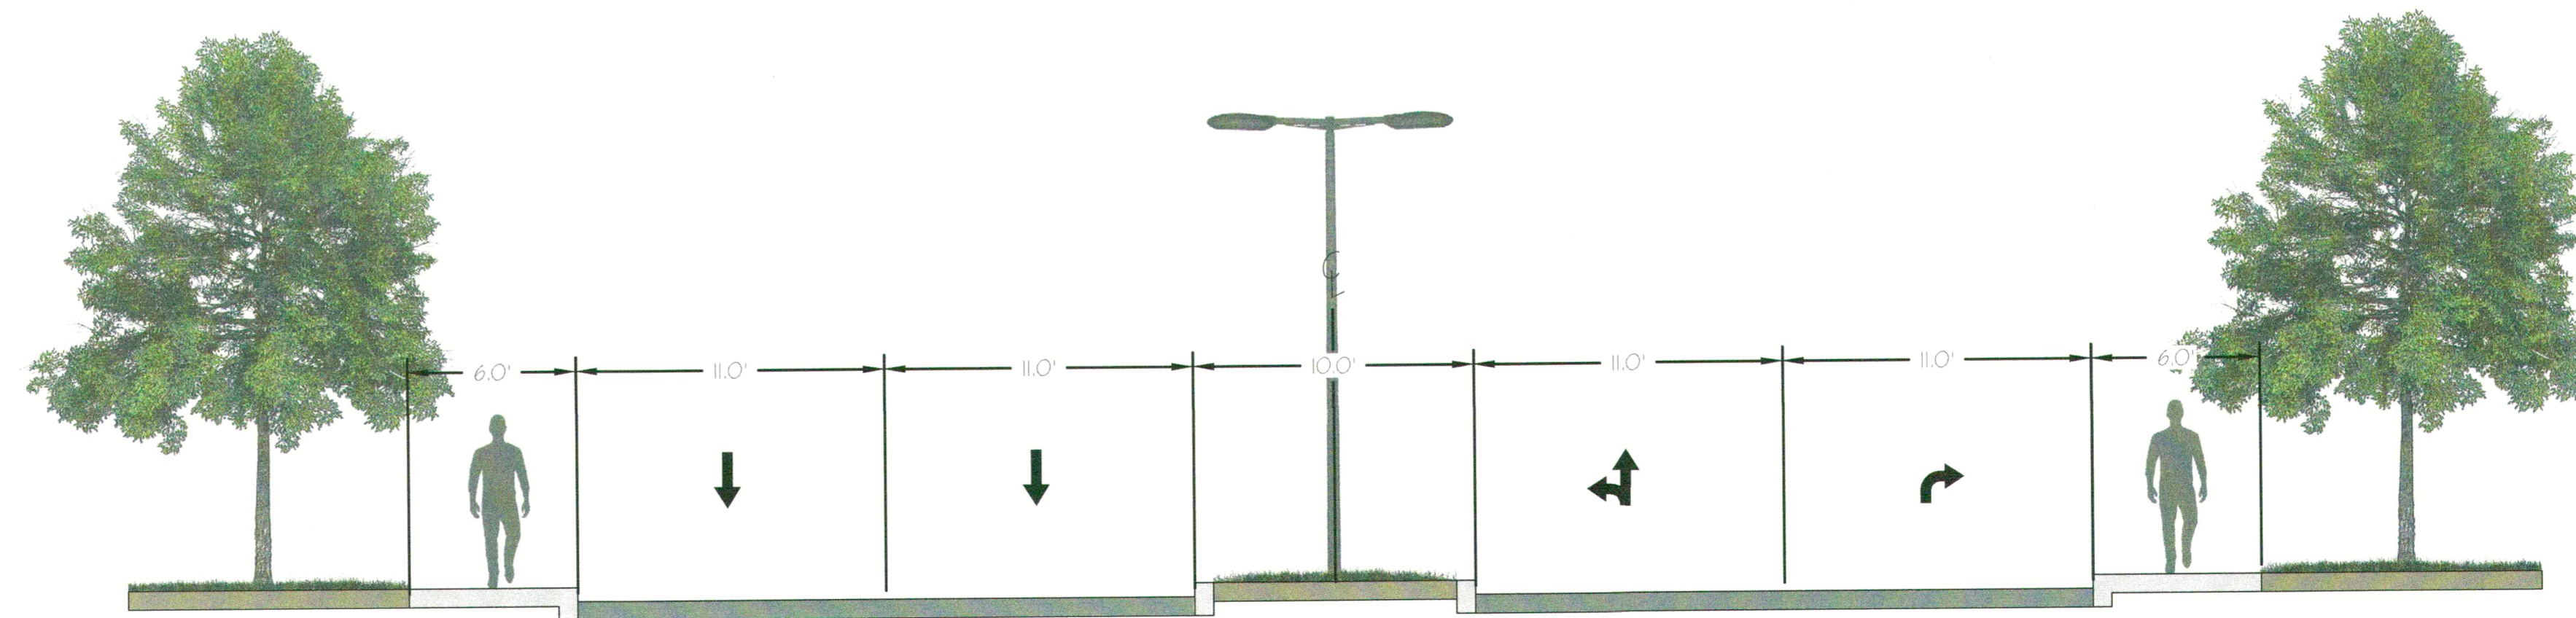

SECTION C-C
1"=5'-0"

THE INFORMATION CONTAINED HEREIN IS THE
 SOLE PROPERTY OF THE THRASHER GROUP INC.
 REPRODUCTION OF THESE DOCUMENTS IN WHOLE
 OR IN PART, FOR ANY REASON WITHOUT PRIOR
 WRITTEN PERMISSION, IS STRICTLY PROHIBITED.
 COPYRIGHT © 2017, THE THRASHER GROUP INC.

PRELIMINARY
 NOT FOR CONSTRUCTION
 2017-03-31

SCALE:	
DRAWN:	DATE:
CHECKED:	DATE:
APPROVED:	DATE:
SURVEY DATE:	
SURVEY BY:	
FIELD BOOK No.:	

THRASHER

600 WHITE OAKS BLVD. P.O. BOX 940
 BRIDGEPORT WV 26330
 www.thrashereng.com

PHONE (304) 624-4108
 FAX (304) 624-7831

PHASE No.
CONTRACT No.
PROJECT No.

**CONCEPTUAL DESIGN PLANS FOR
 GC&P DEVELOPMENT
 BETHANY PIKE STREETScape
 WHEELING, WEST VIRGINIA
 PHASE 1 TYPICAL SECTIONS**

SHEET No.
4
21