



FIRST FLOORPLAN

1/8" = 1'-0"

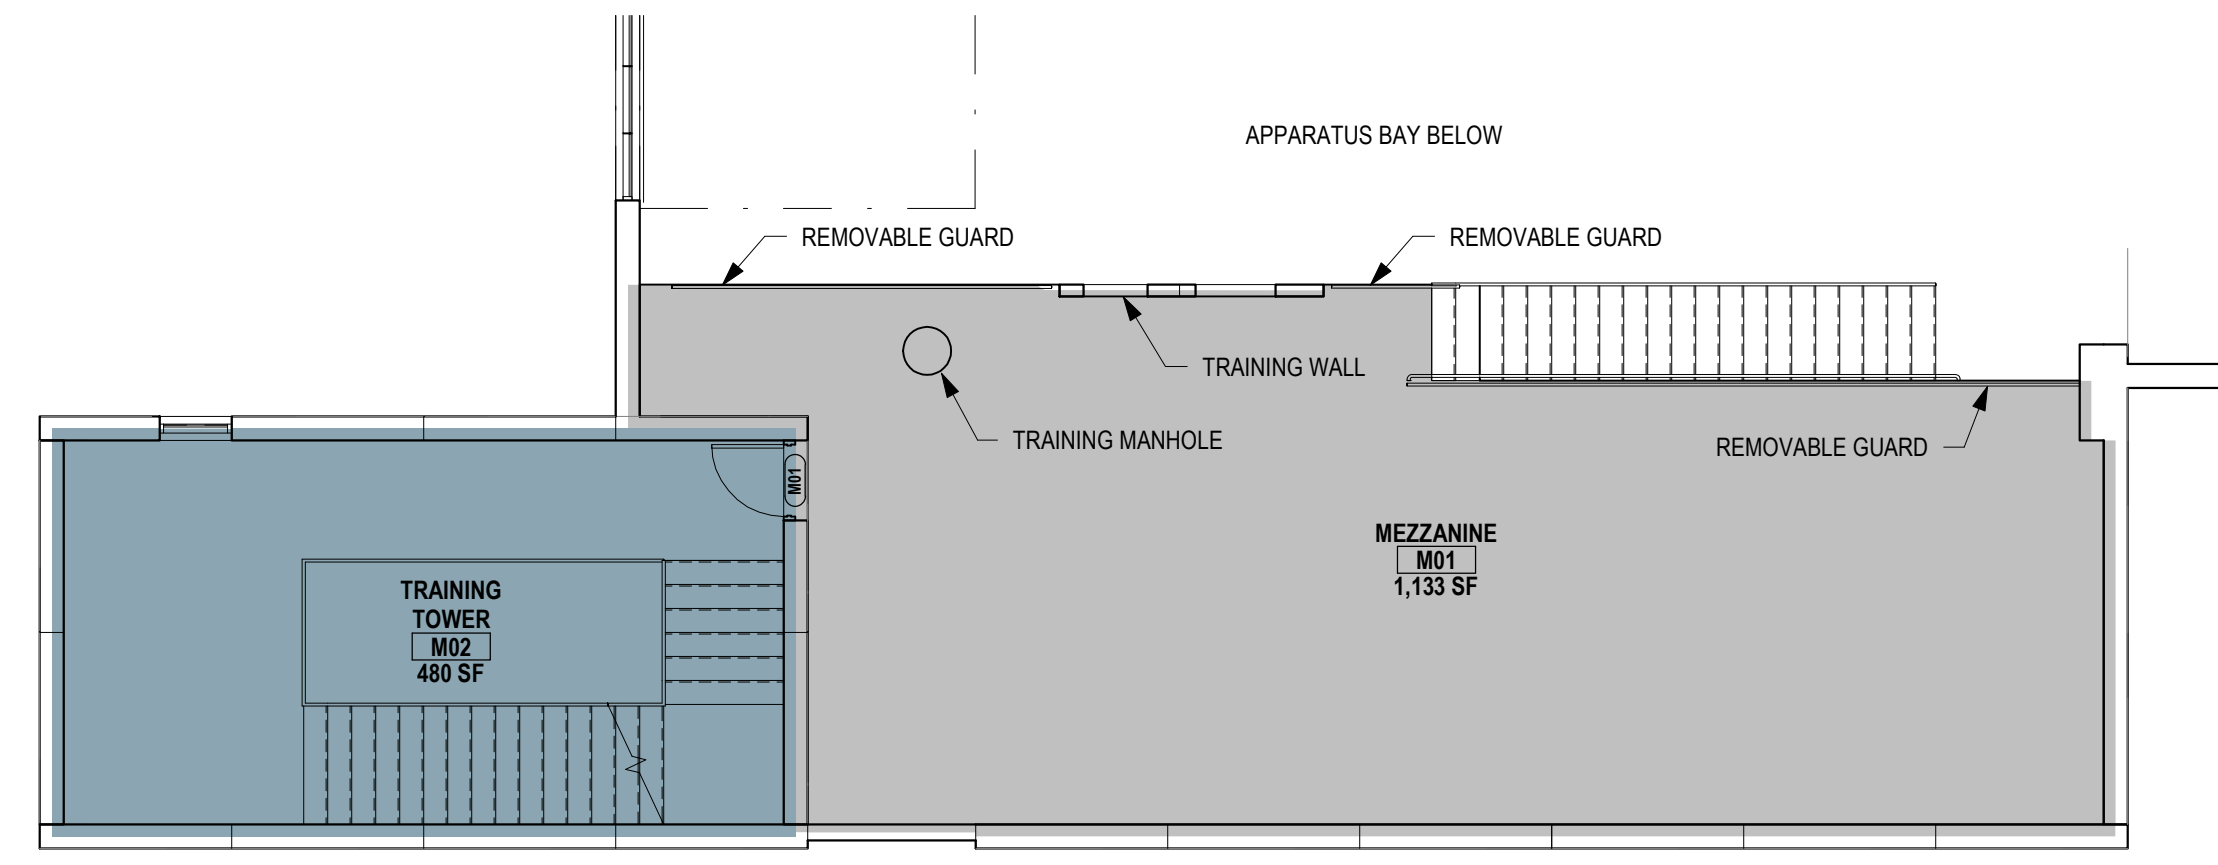


MEZZANINE PLAN


1/8" = 1'-0"

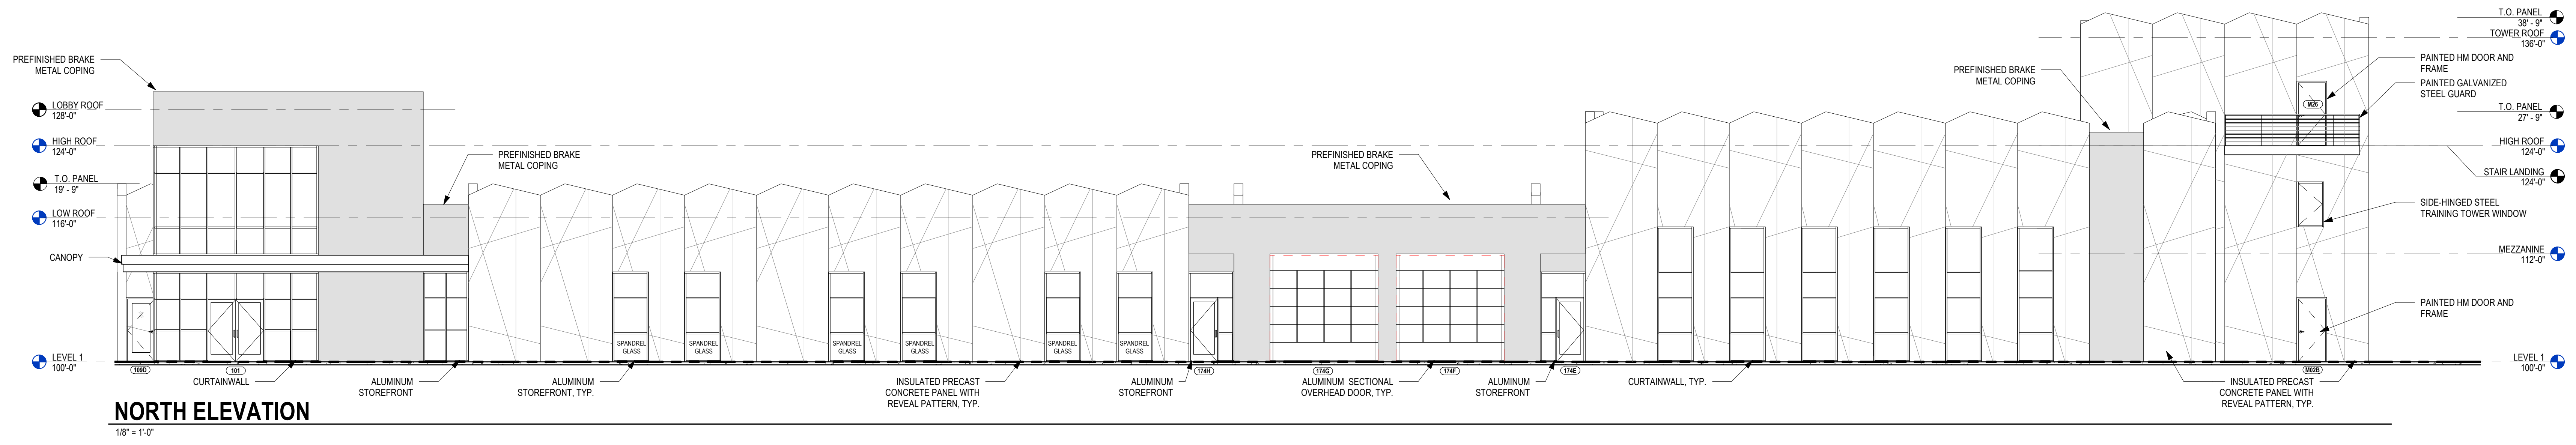


NORTH ELEVATION
1/8" = 1'-0"

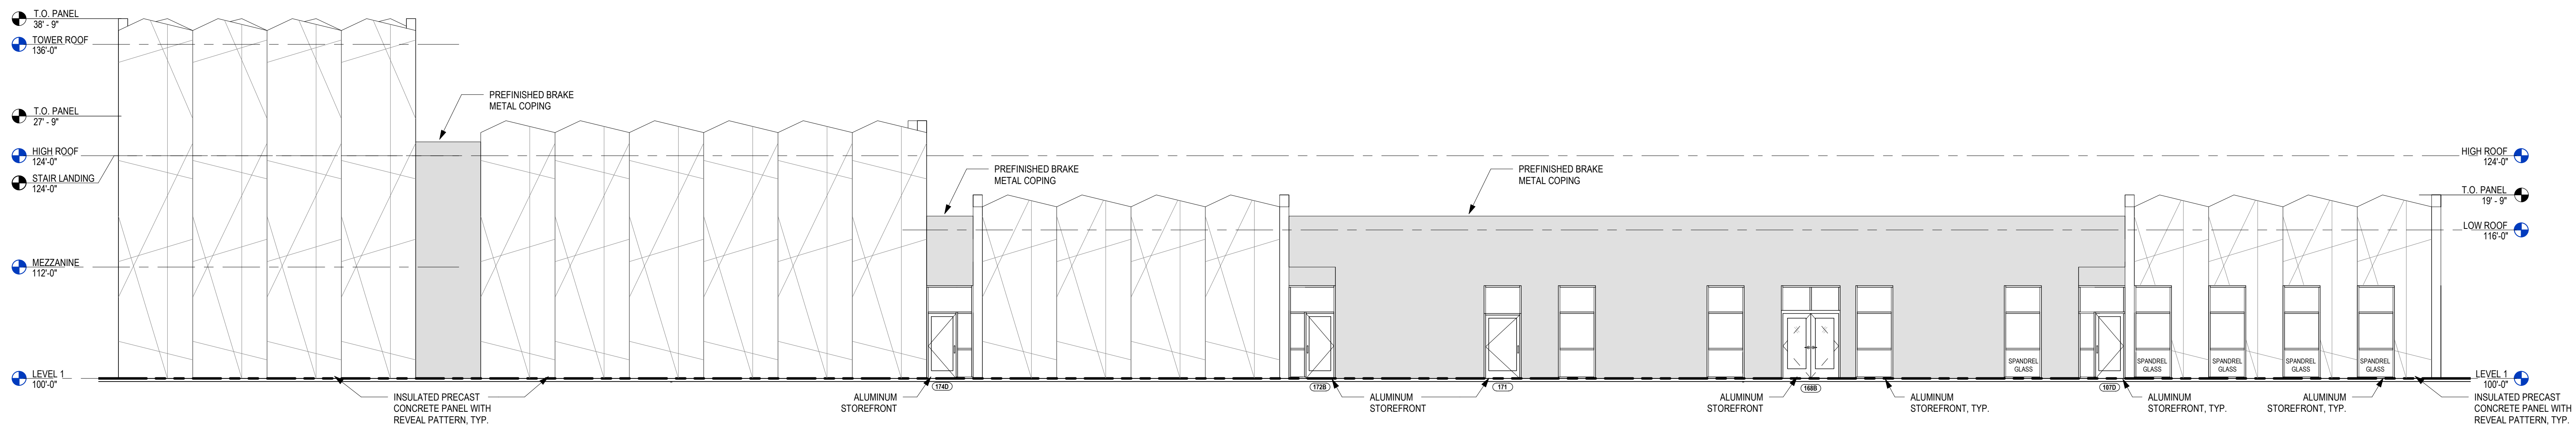


SOUTH ELEVATION
1/8" = 1'-0"

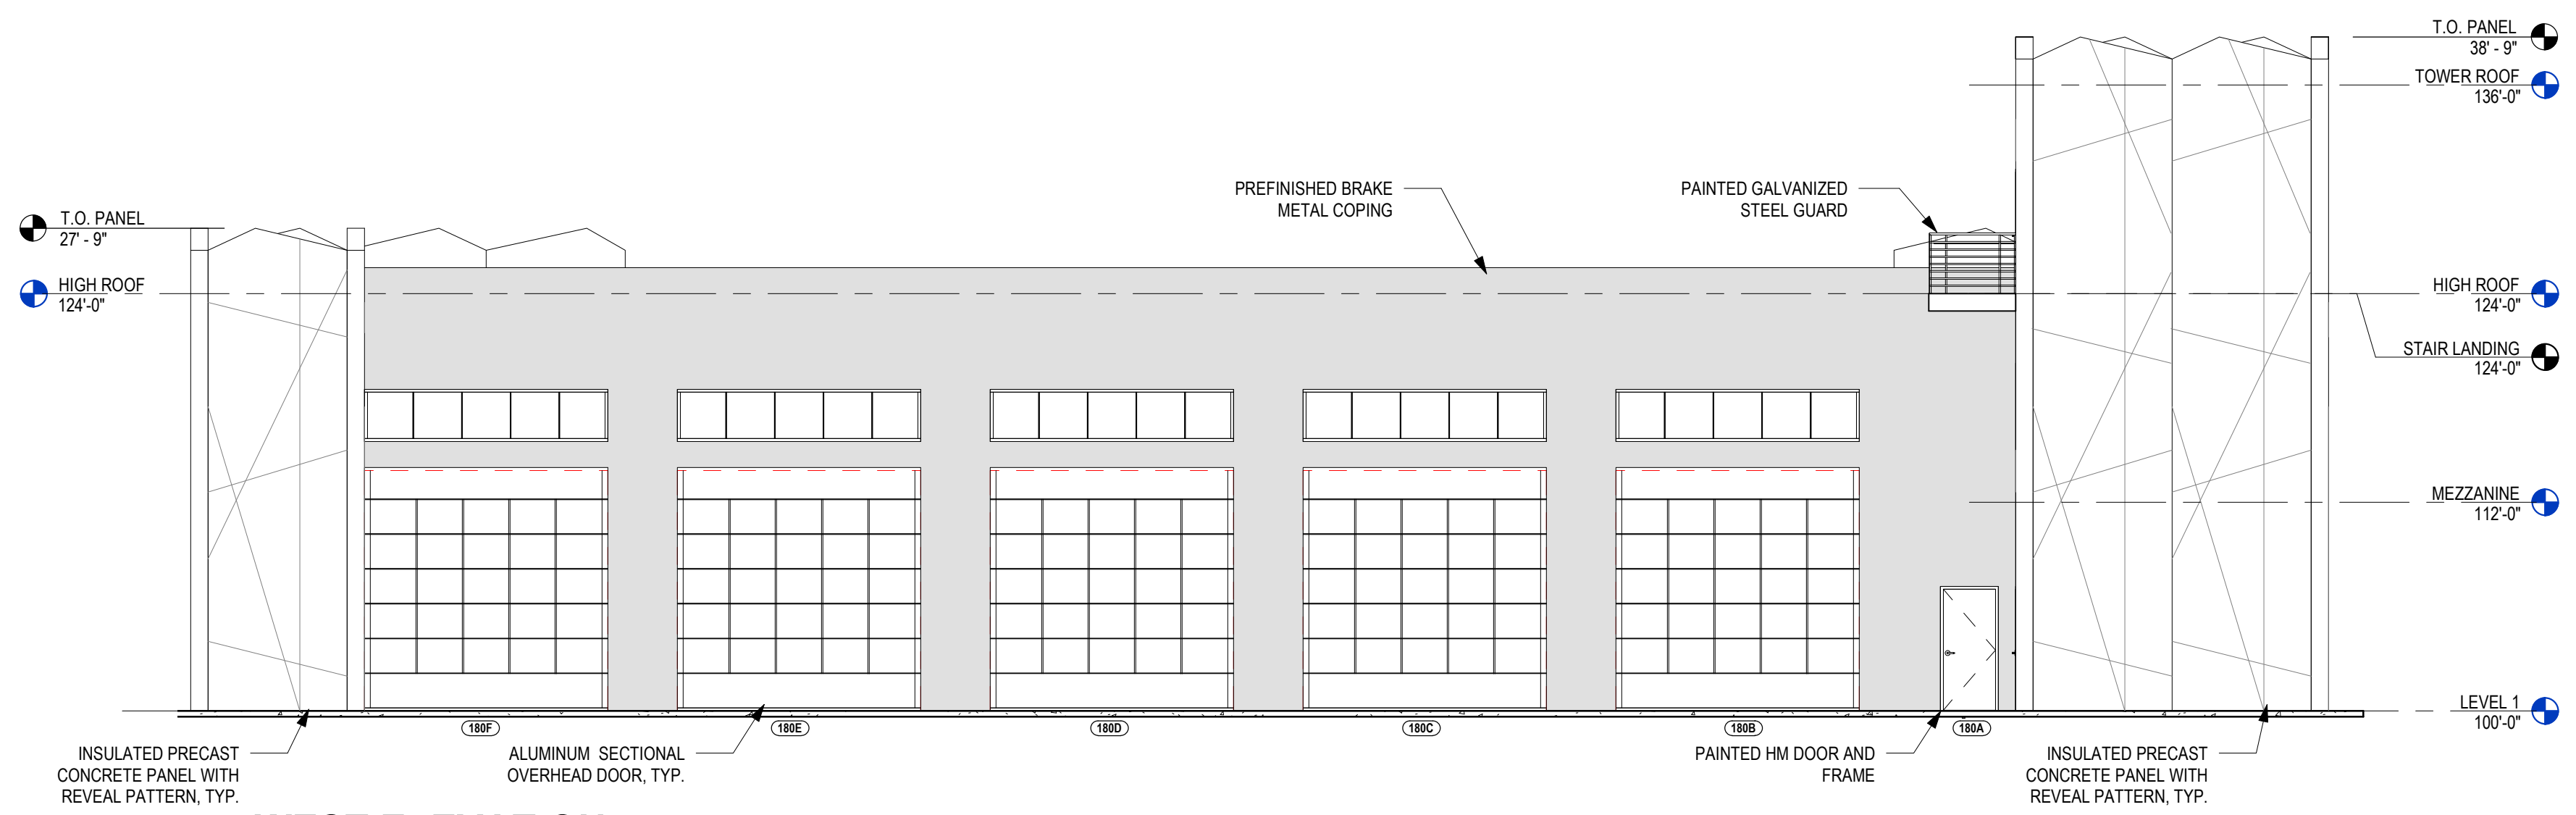

WEST ELEVATION
1/8" = 1'-0"

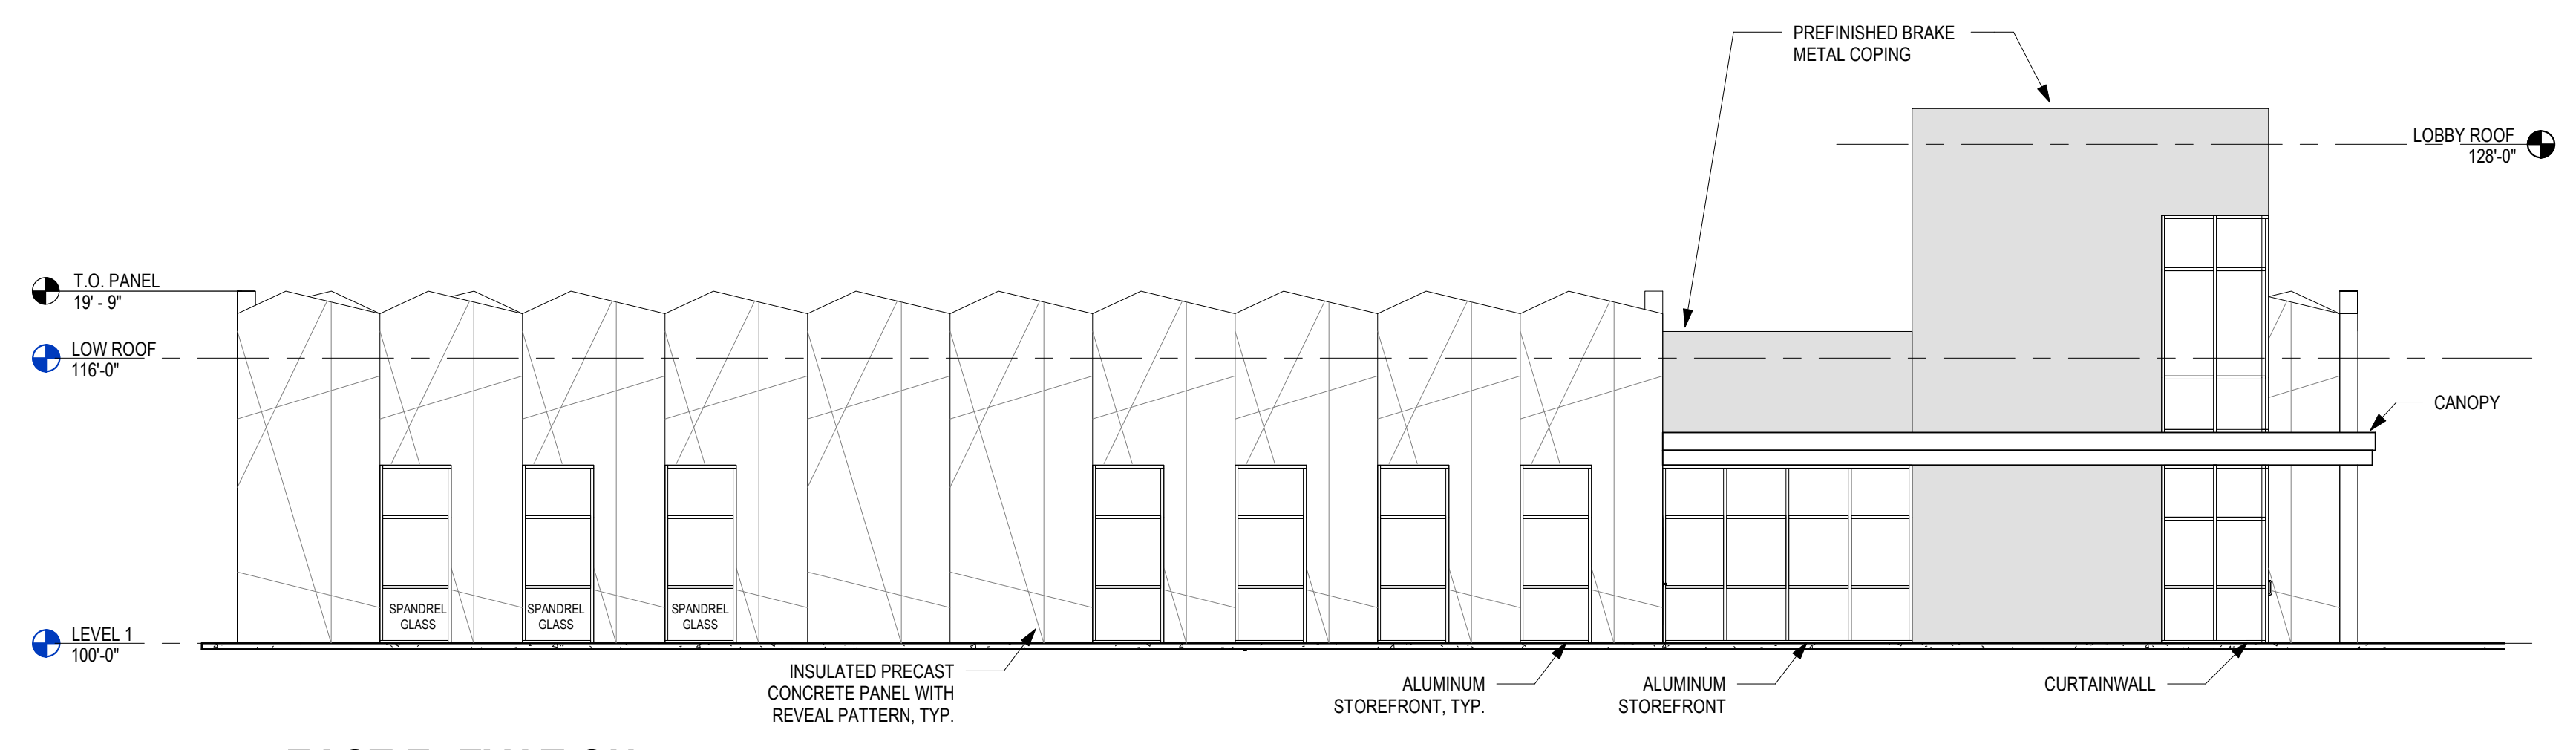

EAST ELEVATION
1/8" = 1'-0"

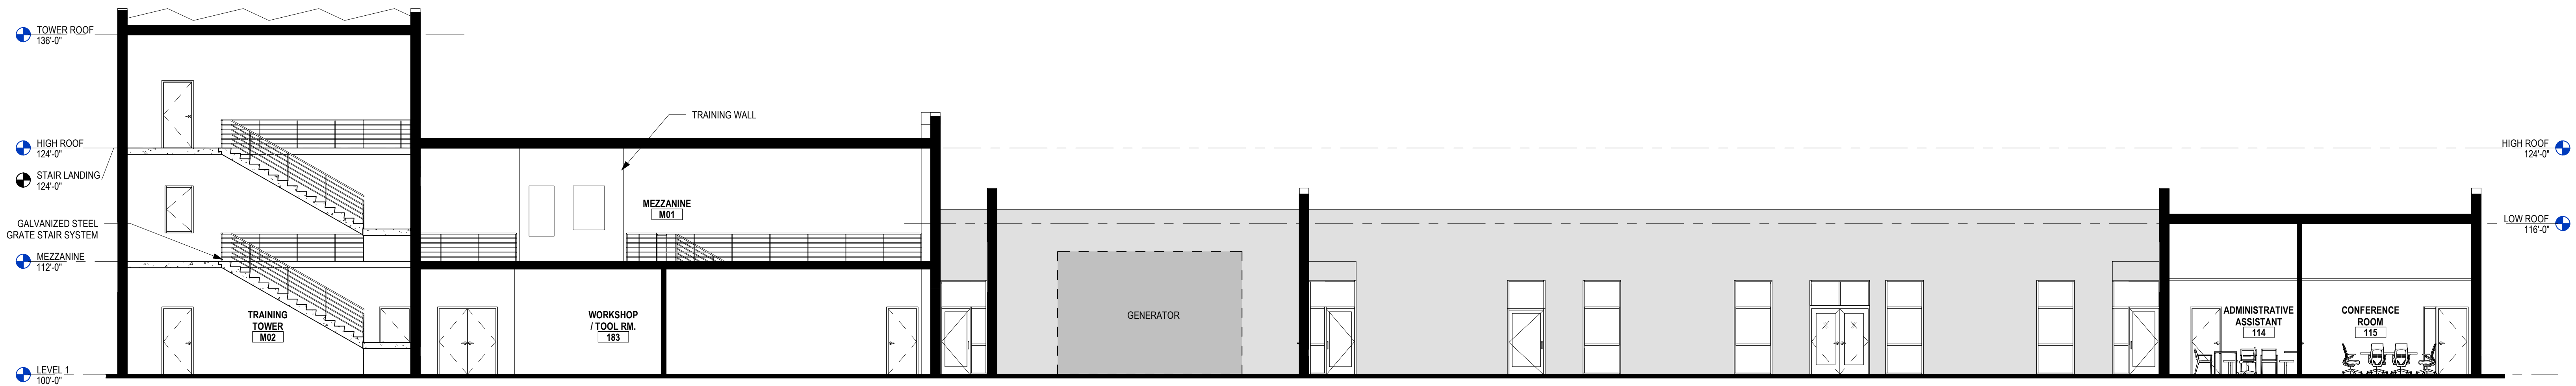

EW SECTION
1/8" = 1'-0"



WHEELING FIRE DEPARTMENT
FIRE HEADQUARTERS

HEADQUARTERS

WHEELING FIRE DEPARTMENT





HEADQUARTERS

WHEELING FIRE DEPARTMENT