


GC&P DEVELOPMENT W/ MINE MAP

LEGEND

- EXISTING CONTOURS
- EXISTING PROPERTY LINES
- EXISTING STRUCTURE
- HUTCHESON & STRATFORD MINE AREAS
- PITTSBURGH/WHEELING MINE AREA
- PITTSBURGH/WHEELING MINE WORKINGS MAP
- AREA BETWEEN ELEV. 745' AND 760'
- PROPOSED CONTOURS
- PROPOSED EDGE OF PAD
- PROPOSED STRUCTURE

EARTHWORK SUMMARY

CUT = 9,358,000 CY
 FILL = 87,200 CY
 SELLABLE MINERAL = 7,000,000 CY
 TOPSOIL = 254,200 CY
 NET (WASTE) = 2,016,600 CY

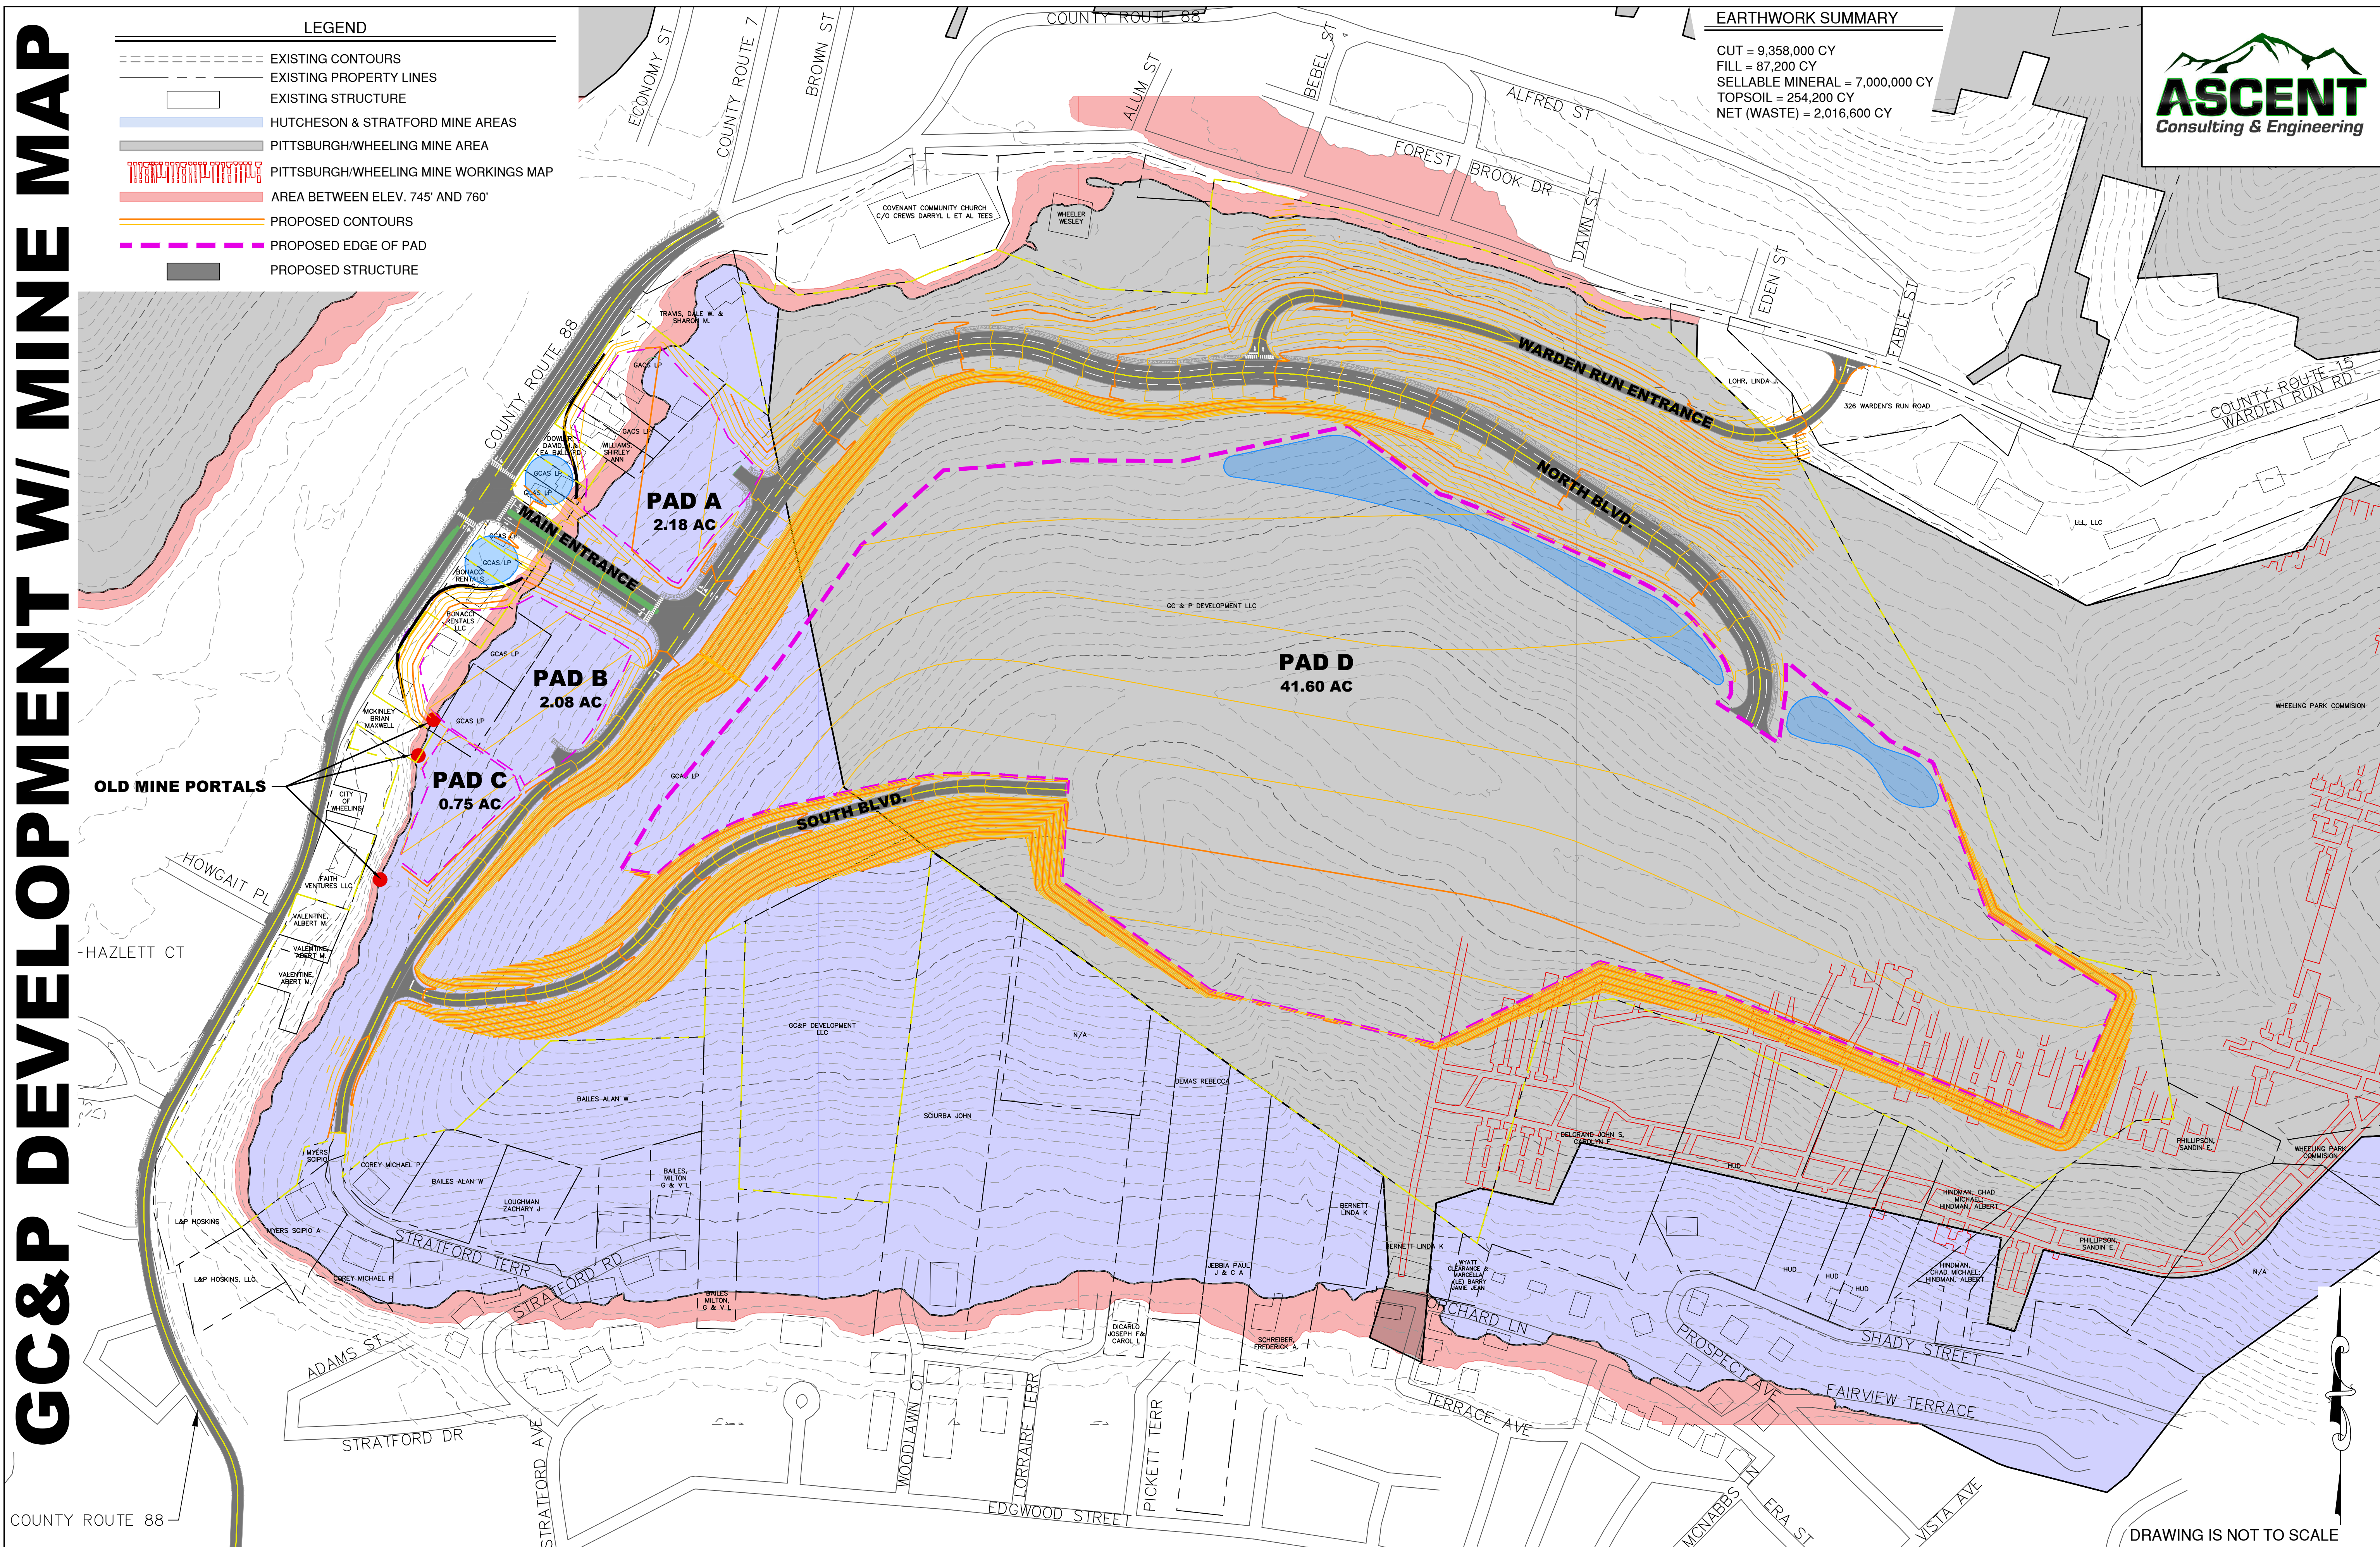

DRAWING IS NOT TO SCALE