


GC&P DEVELOPMENT

LEGEND

- EXISTING CONTOURS
- EXISTING PROPERTY LINES
- EXISTING STRUCTURE
- PROPOSED CONTOURS
- - - PROPOSED EDGE OF PAD
- PROPOSED STRUCTURE

EARTHWORK SUMMARY

CUT = 9,358,000 CY
FILL = 87,200 CY
SELLABLE MINERAL = 7,000,000 CY
TOPSOIL = 254,200 CY
NET (WASTE) = 2,016,600 CY

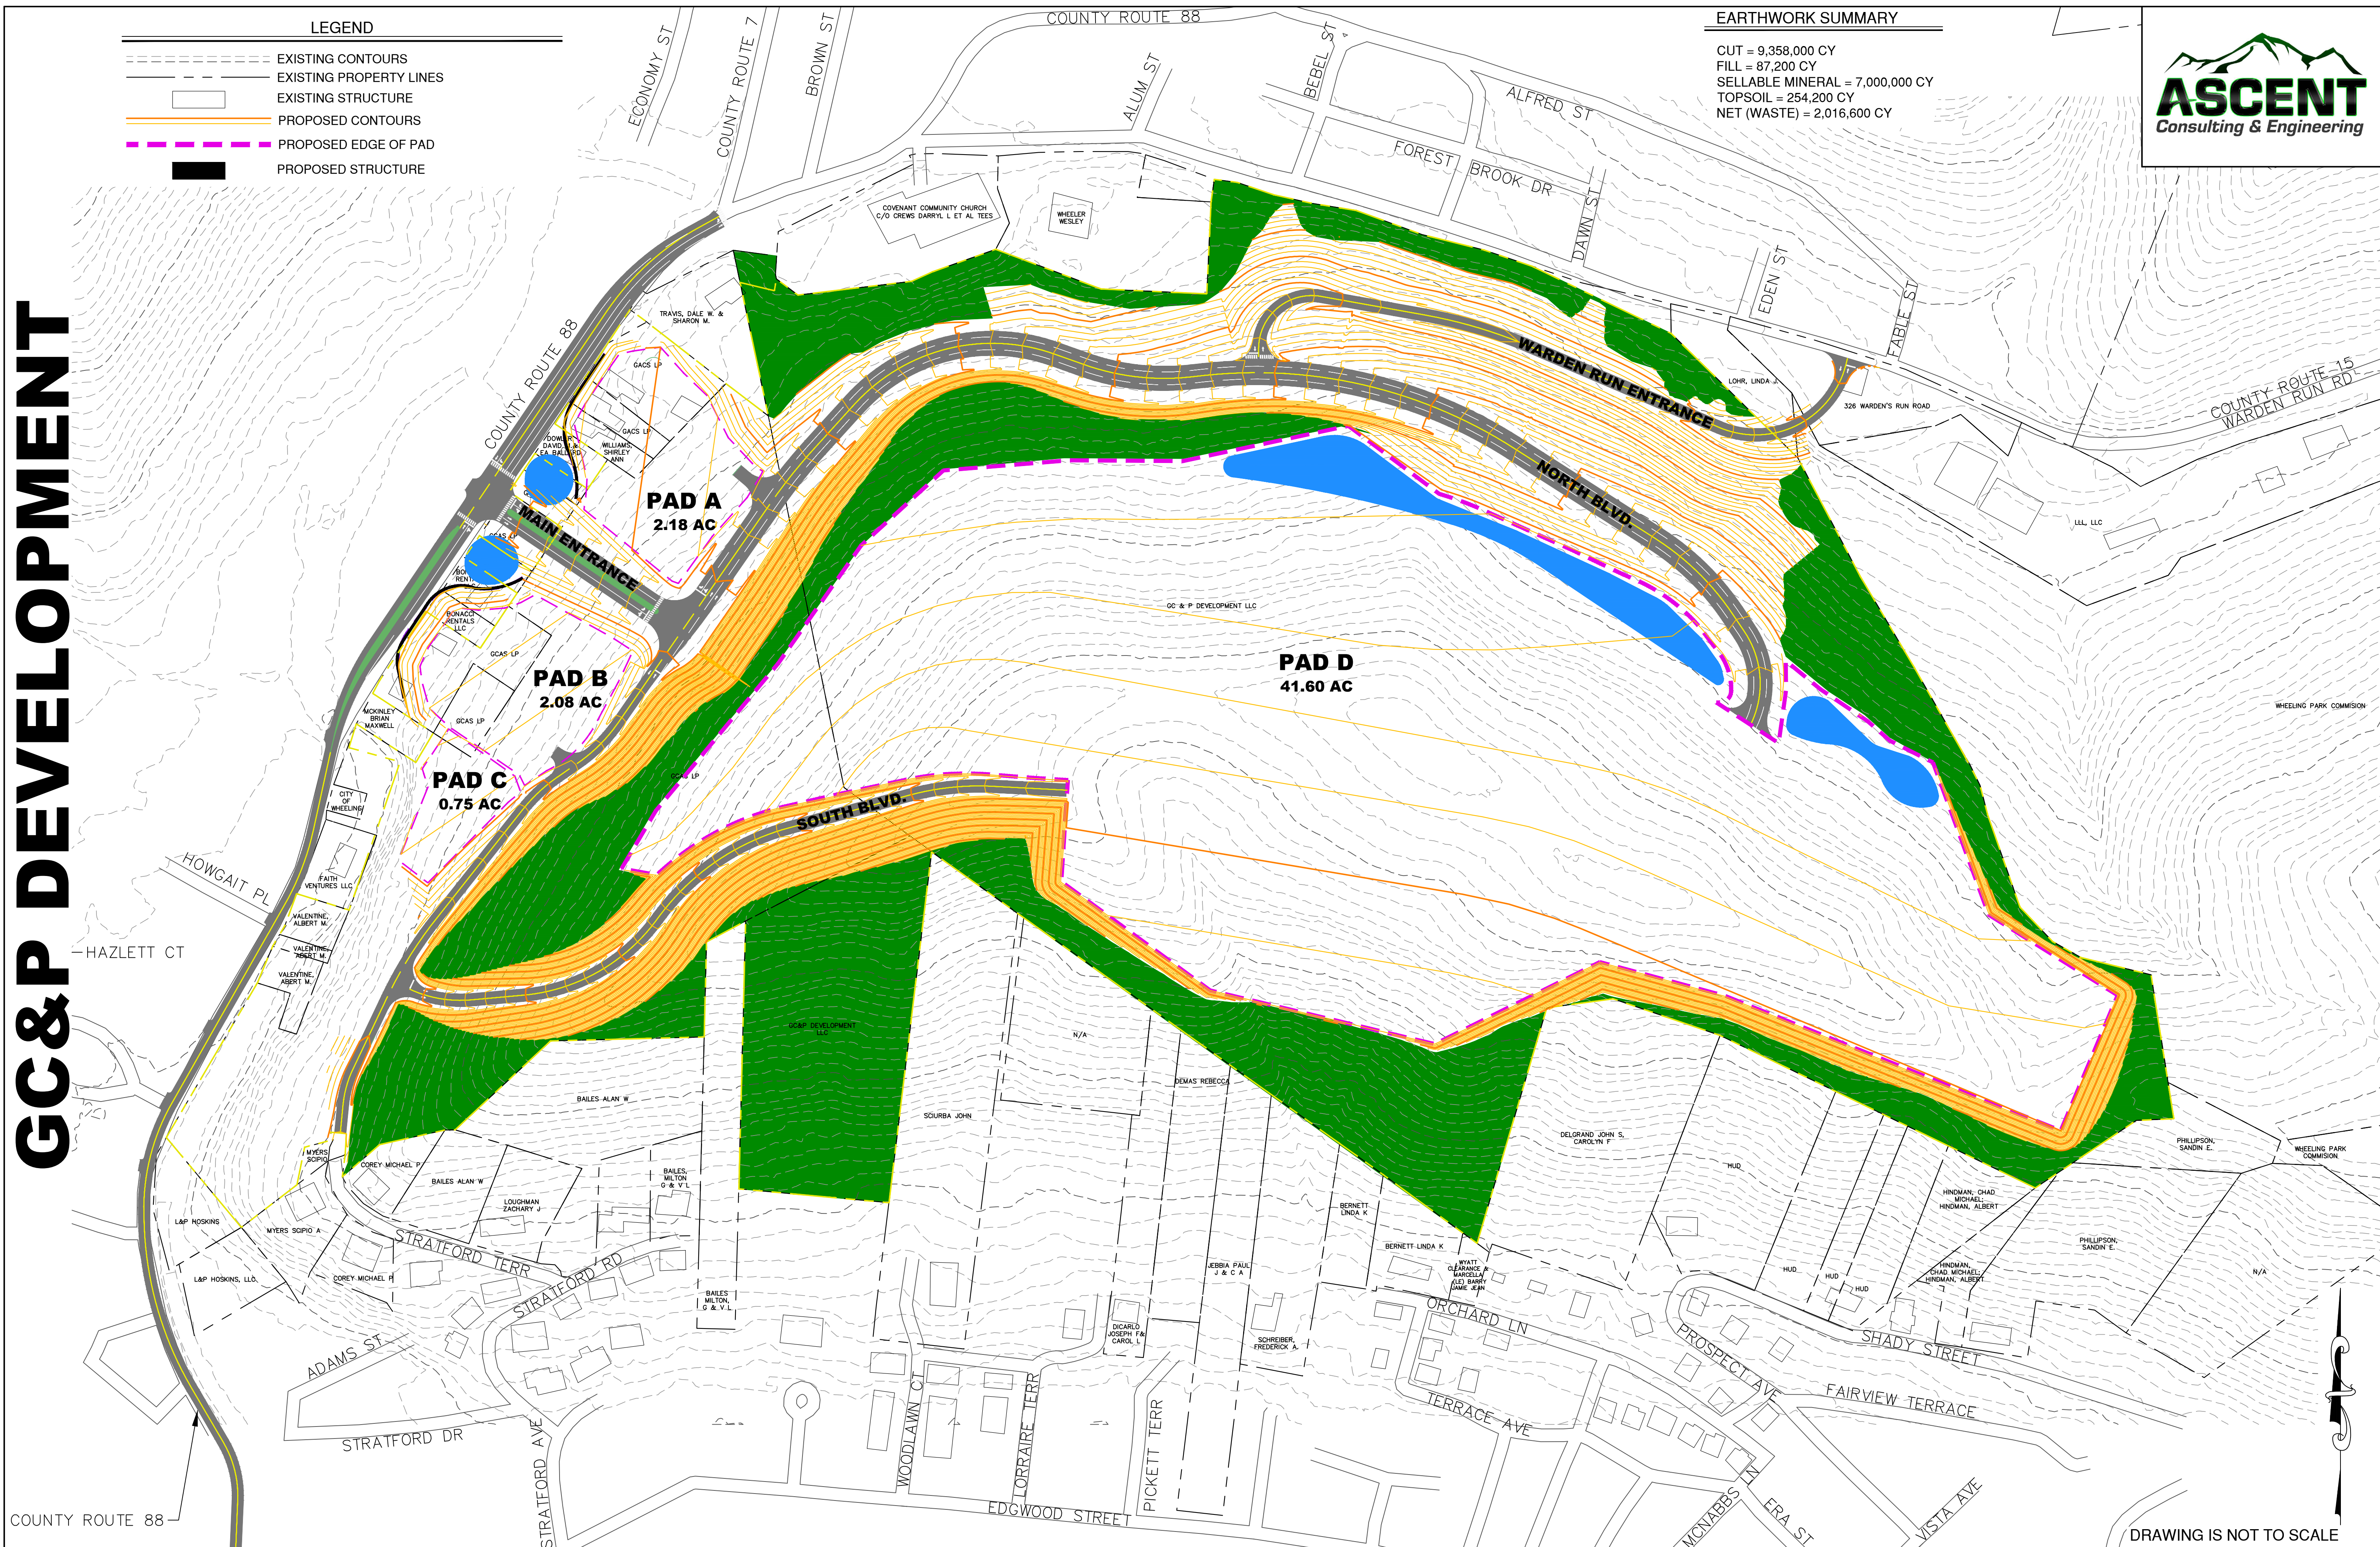

COUNTY ROUTE 88

DRAWING IS NOT TO SCALE