
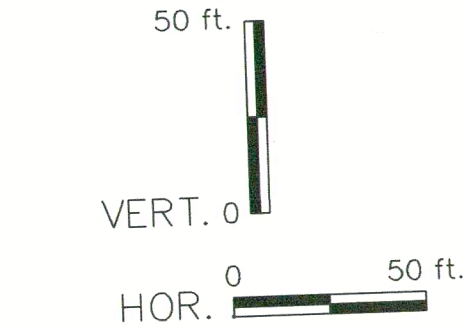
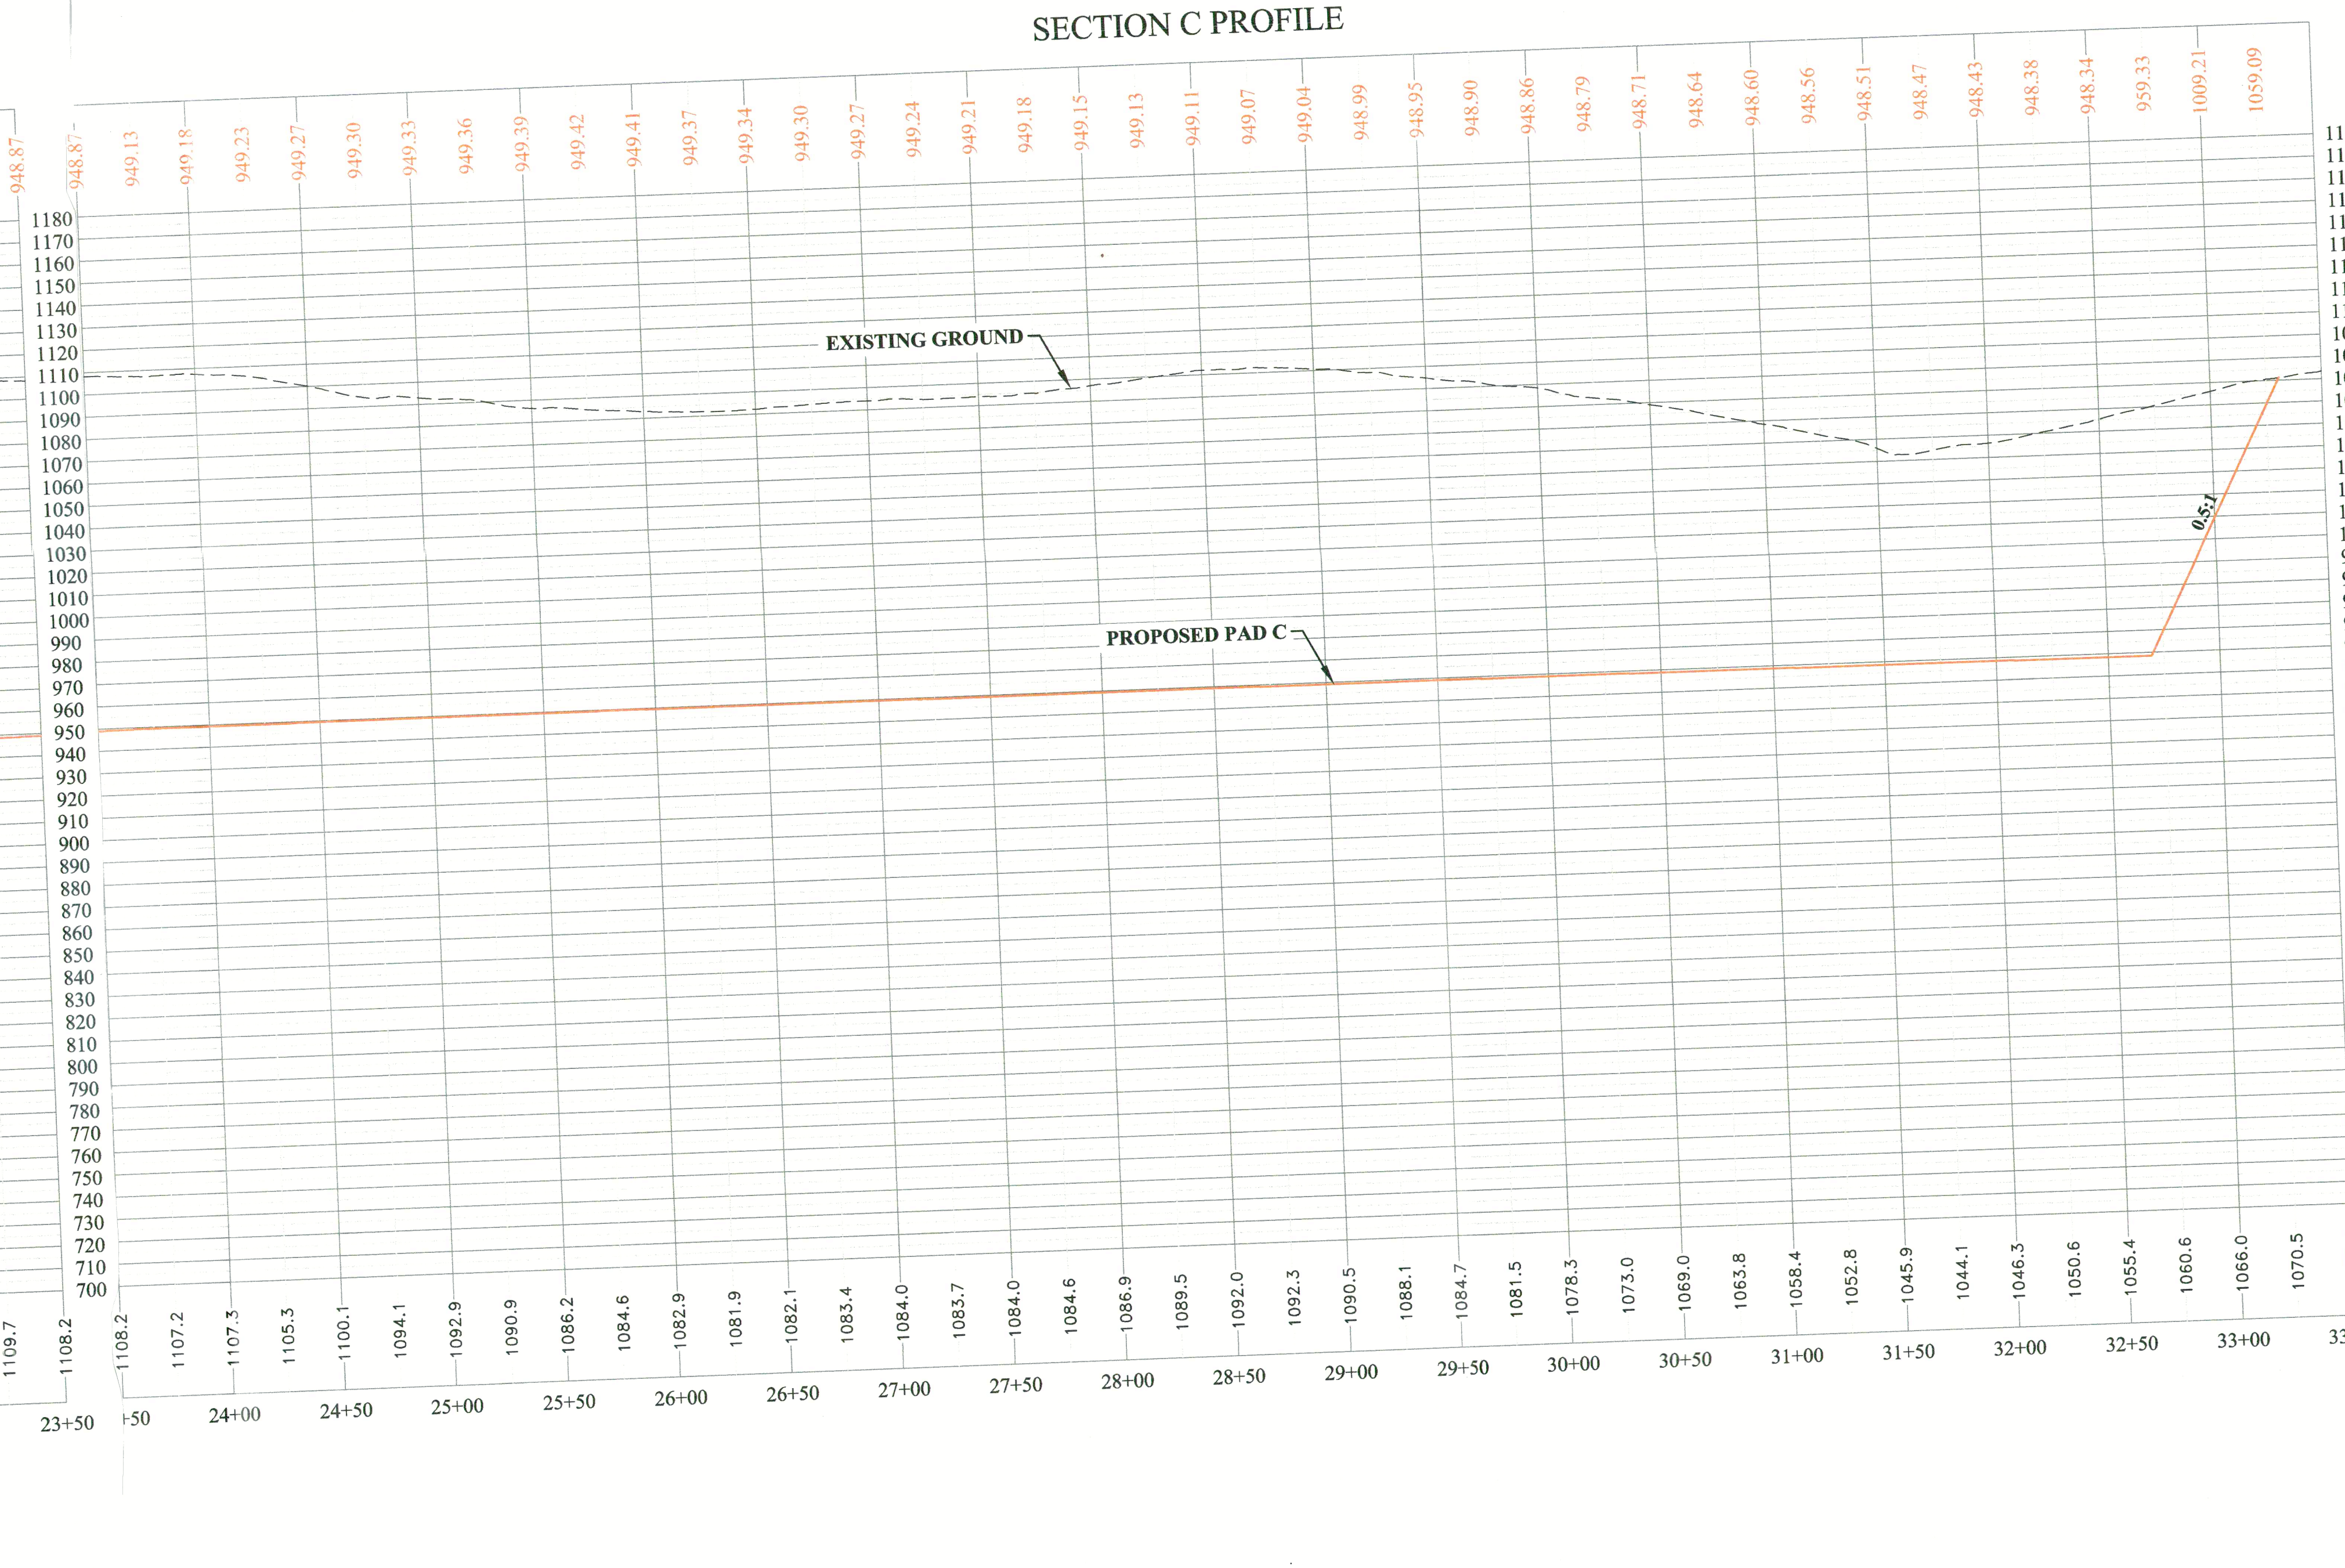
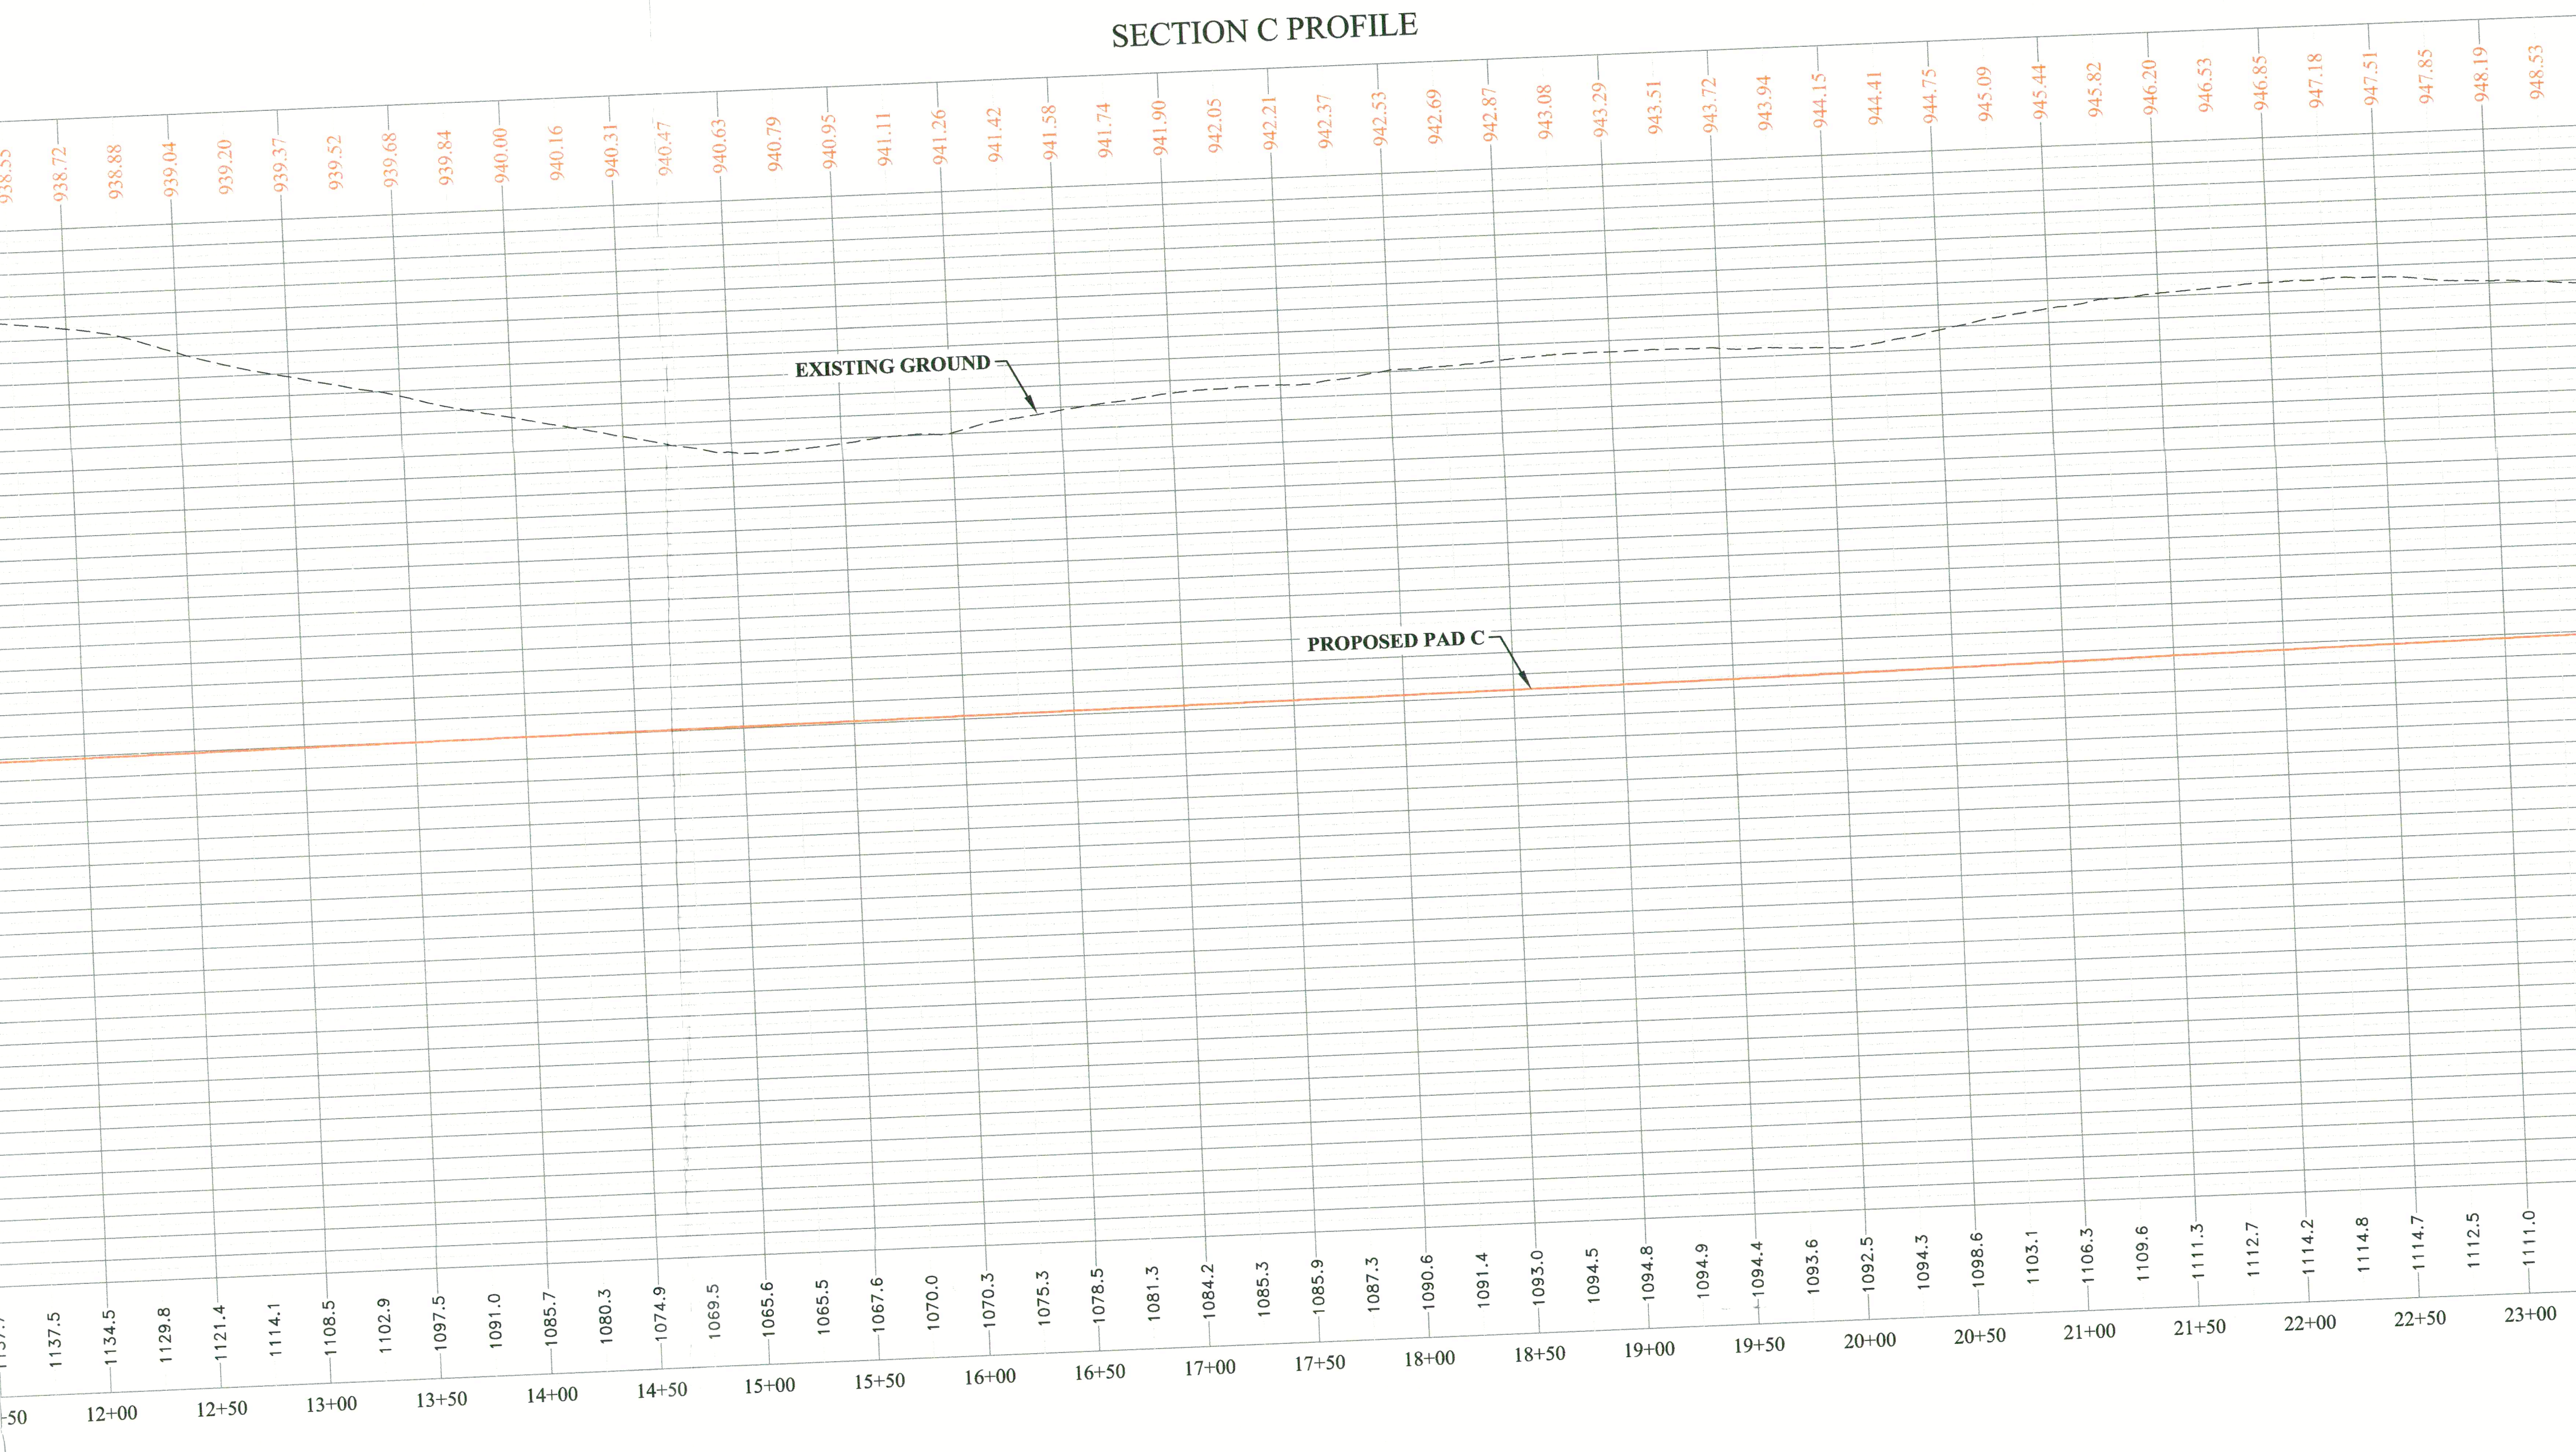


THE INFORMATION CONTAINED HEREIN IS THE SOLE PROPERTY OF THE THRASHER GROUP, INC. REPRODUCTION OF THESE DOCUMENTS IN WHOLE OR IN PART, FOR ANY REASON WITHOUT PRIOR WRITTEN PERMISSION, IS STRICTLY PROHIBITED. COPYRIGHT © 2017 THE THRASHER GROUP, INC.

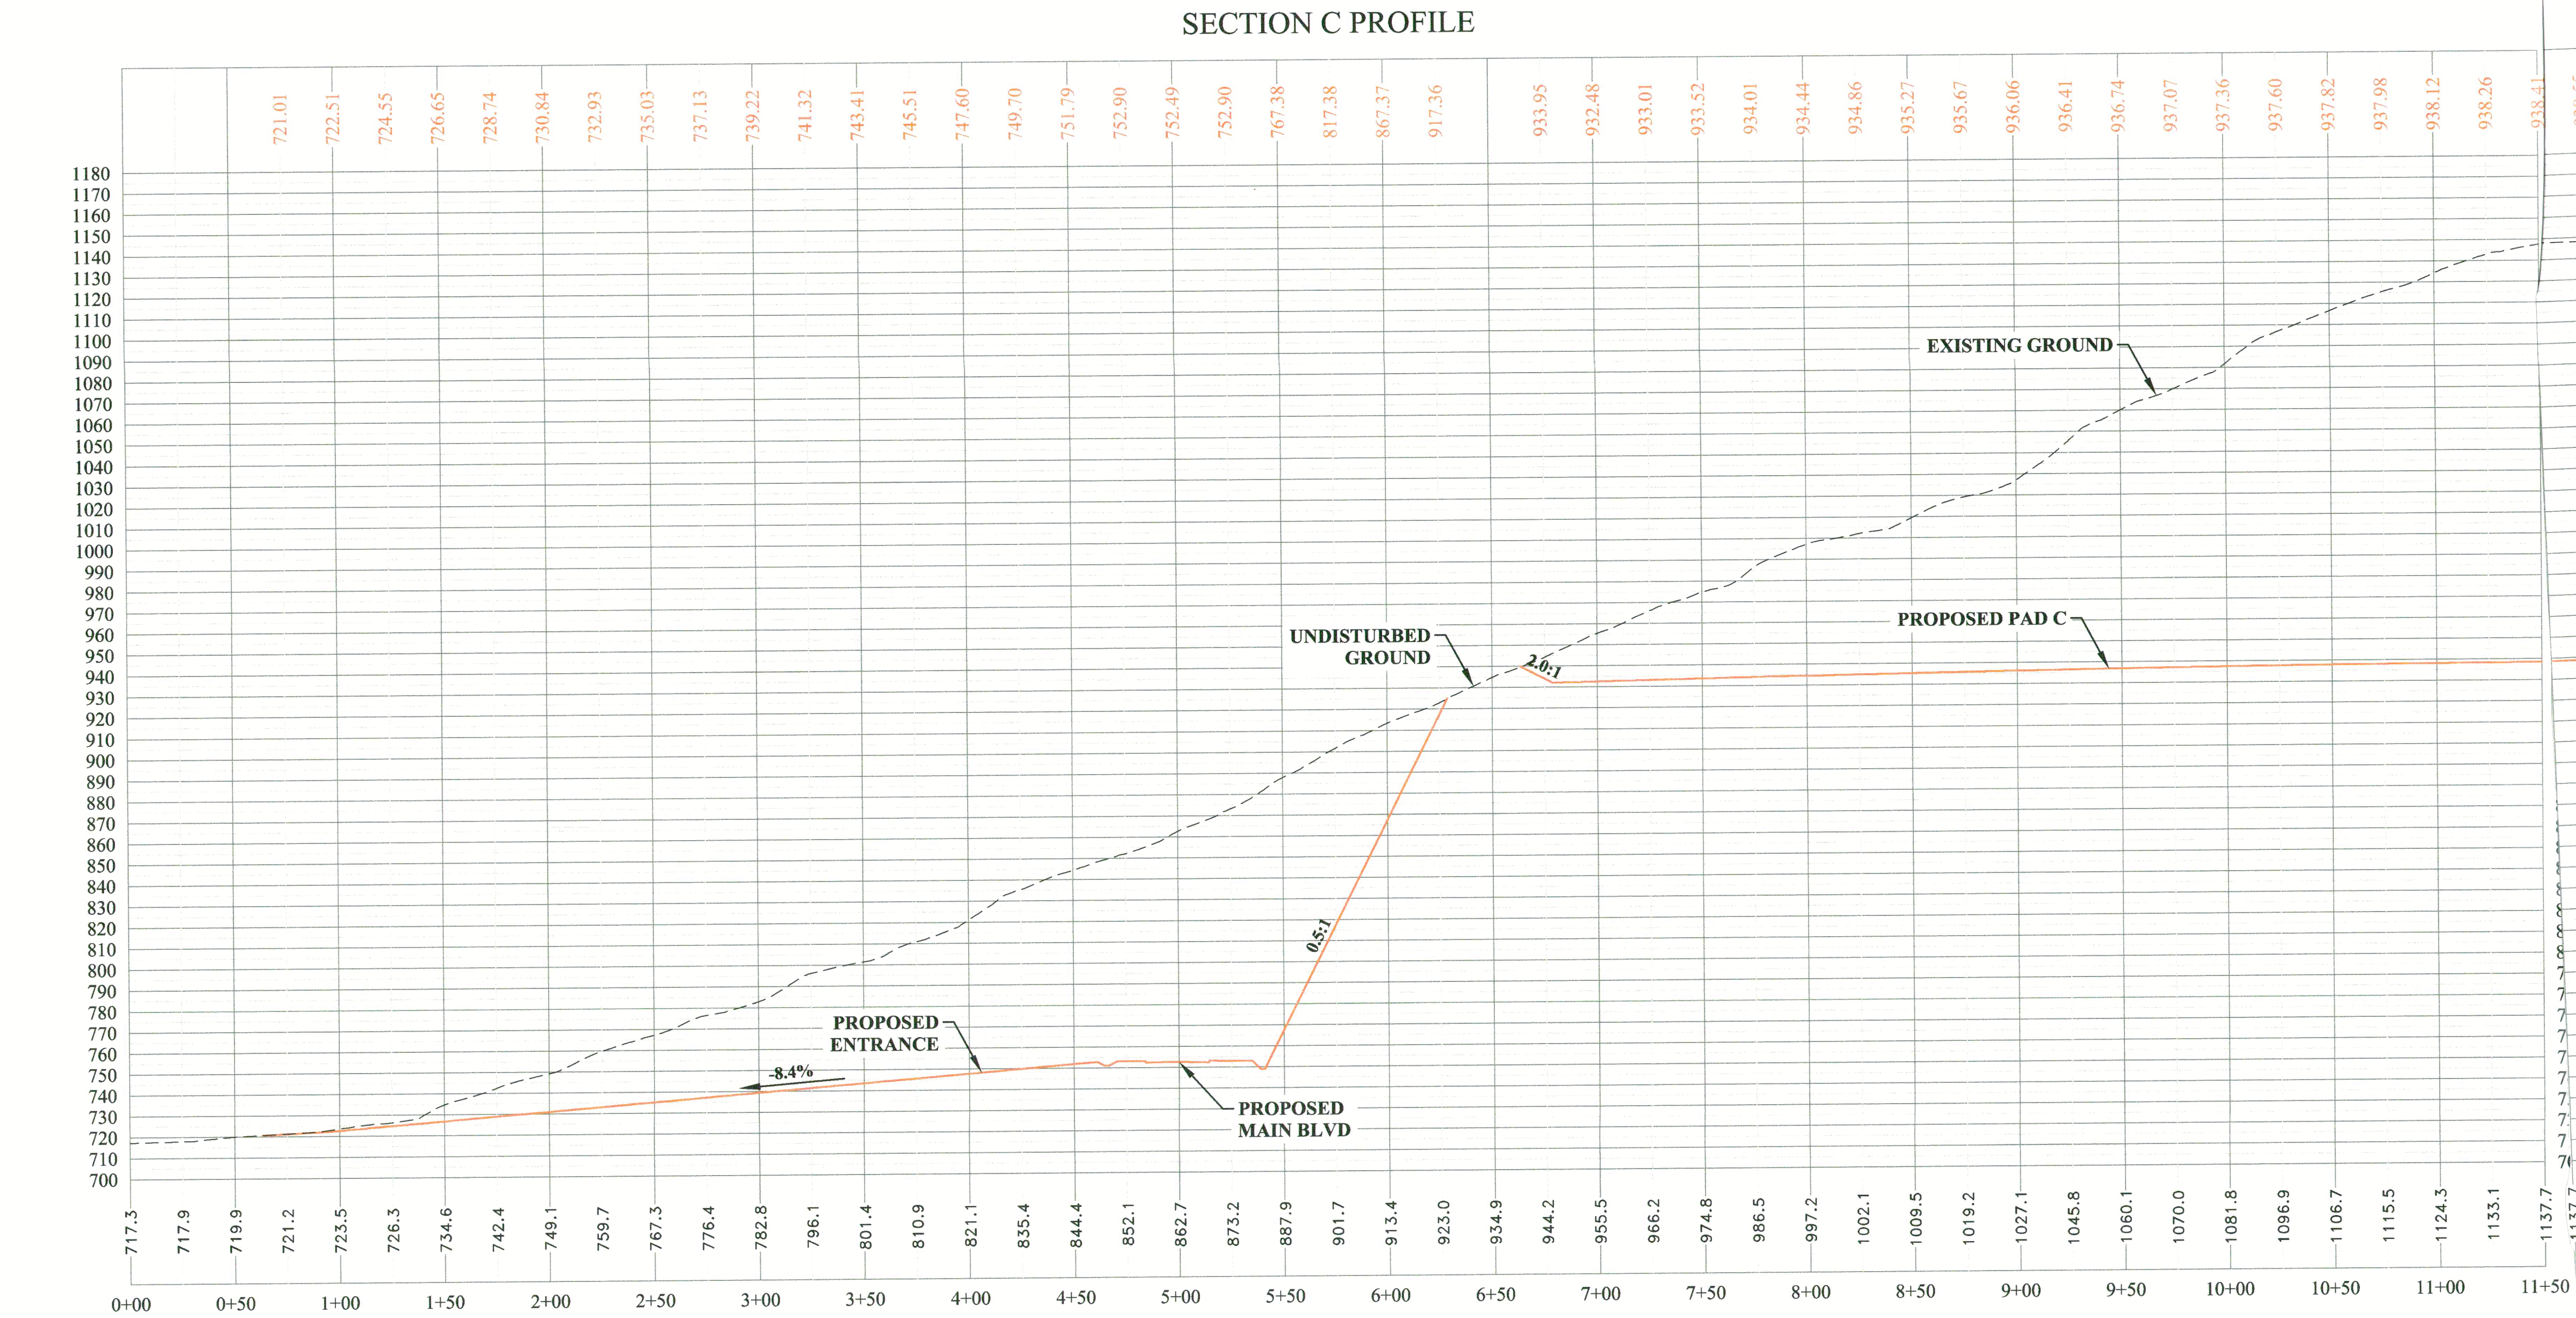

| NO. | BY | DATE | DESCRIPTION |
|-----|----|------|-------------|
|     |    |      |             |
|     |    |      |             |
|     |    |      |             |

|                 |
|-----------------|
| SCALE: AS SHOWN |
| DRAWN: DATE     |
| CHECKED: DATE   |
| APPROVED: DATE  |
| SURVEY DATE     |
| SURVEY BY       |
| FIELD BOOK NO.  |

**THRASHER**  
THE THRASHER GROUP, INC.  
600 WHITE OAKS BLVD, BRIDGEPORT, WV 26330  
PHONE (304) 624-4108  
FAX (304) 624-7831

|               |
|---------------|
| PHASE No.     |
| CONTRACT No.  |
| PROJECT No.   |
| 1-01-030-0000 |

GC & P DEVEL  
COUNTY ROUTE 88  
WHEELING, OHIO COUNTY  
SECTION C

| NO. | BY | DATE | DESCRIPTION |
|-----|----|------|-------------|
|     |    |      |             |
|     |    |      |             |
|     |    |      |             |

|                 |
|-----------------|
| SCALE: AS SHOWN |
| DRAWN: DATE     |
| CHECKED: DATE   |
| APPROVED: DATE  |
| SURVEY DATE     |
| SURVEY BY       |
| FIELD BOOK NO.  |

**THRASHER**  
THE THRASHER GROUP, INC.  
600 WHITE OAKS BLVD, BRIDGEPORT, WV 26330  
PHONE (304) 624-4108  
FAX (304) 624-7831

|               |
|---------------|
| PHASE No.     |
| CONTRACT No.  |
| PROJECT No.   |
| 1-01-030-0000 |

GC & P DEVEL  
COUNTY ROUTE 88  
WHEELING, OHIO COUNTY  
SECTION C

| DESCRIPTION |
|-------------|
|             |
|             |
|             |

|                 |
|-----------------|
| SCALE: AS SHOWN |
| DRAWN: DATE     |
| CHECKED: DATE   |
| APPROVED: DATE  |
| SURVEY DATE     |
| SURVEY BY       |
| FIELD BOOK NO.  |

**THRASHER**  
THE THRASHER GROUP, INC.  
600 WHITE OAKS BLVD, BRIDGEPORT, WV 26330  
PHONE (304) 624-4108  
FAX (304) 624-7831

|               |
|---------------|
| PHASE No.     |
| CONTRACT No.  |
| PROJECT No.   |
| 1-01-030-0000 |

GC & P DEVELOPMENT  
COUNTY ROUTE 88  
WHEELING, OHIO COUNTY, WV  
SECTION C

|           |
|-----------|
| SHEET NO. |
| 6         |

290  
30  
31  
32