



PENGAD - Bayonne, N. J.  
70

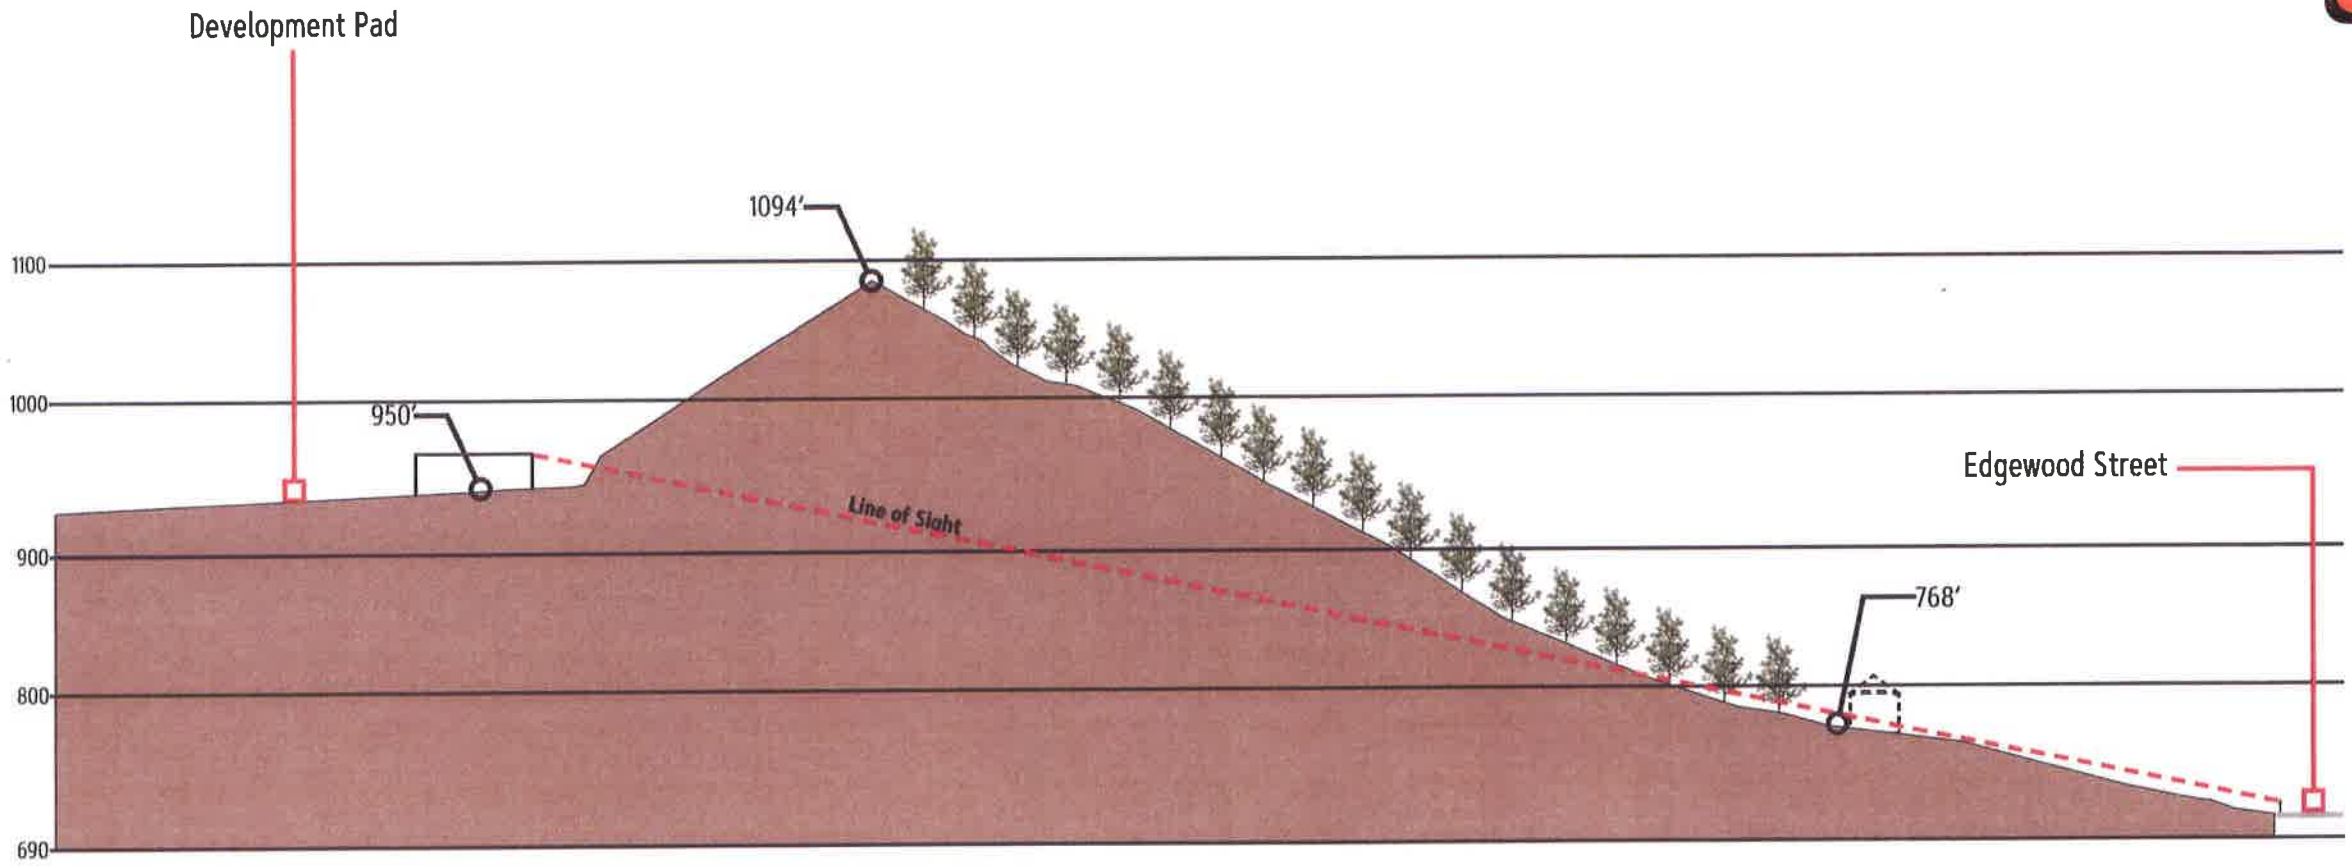


**SECTION A**  
**LINE OF SIGHT**

**Note:**  
 - Buildings shown are 30' in height with 15' roof pitch.  
 - Person shown is 6' in height.

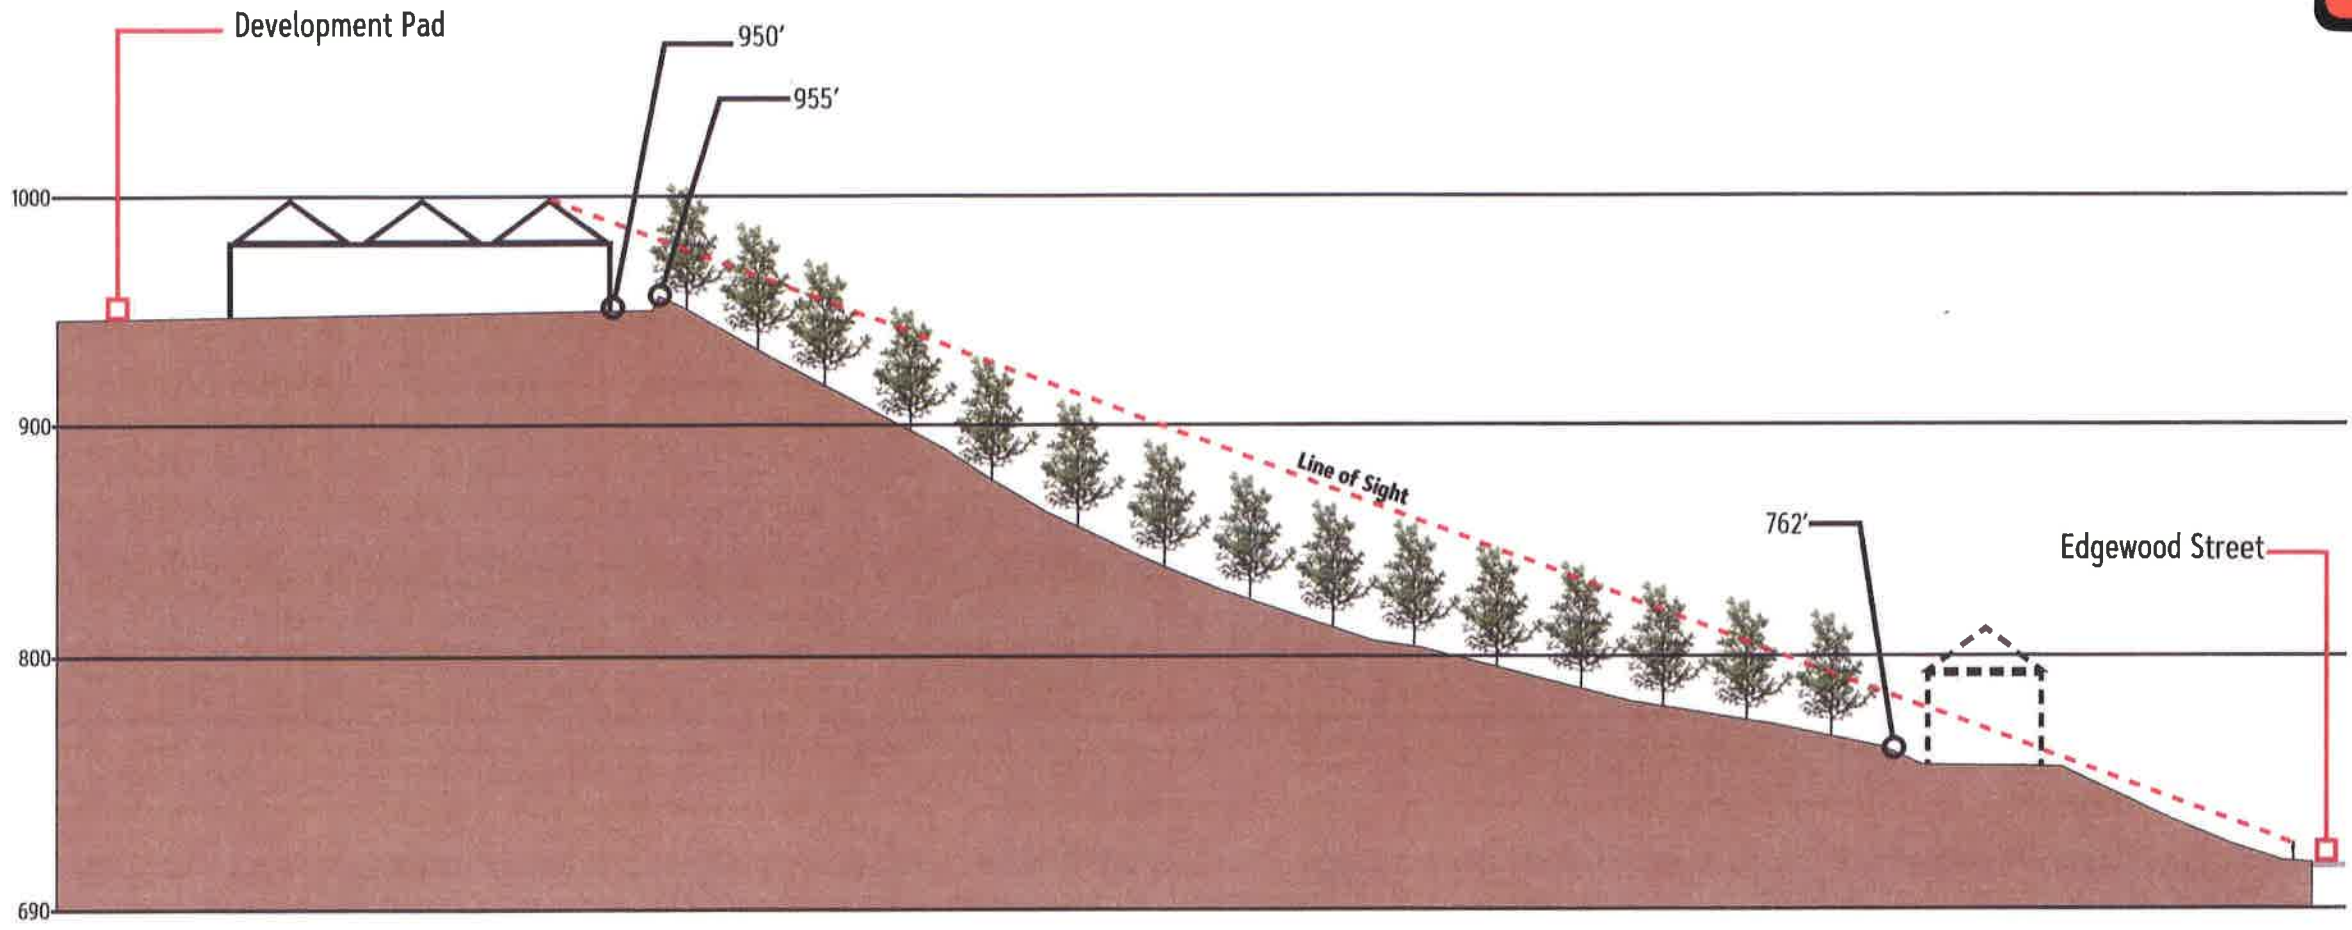

**SECTION B**  
**LINE OF SIGHT**

**Note:**  
- Buildings shown are 30' in height with 15' roof pitch.  
- Person shown is 6' in height.

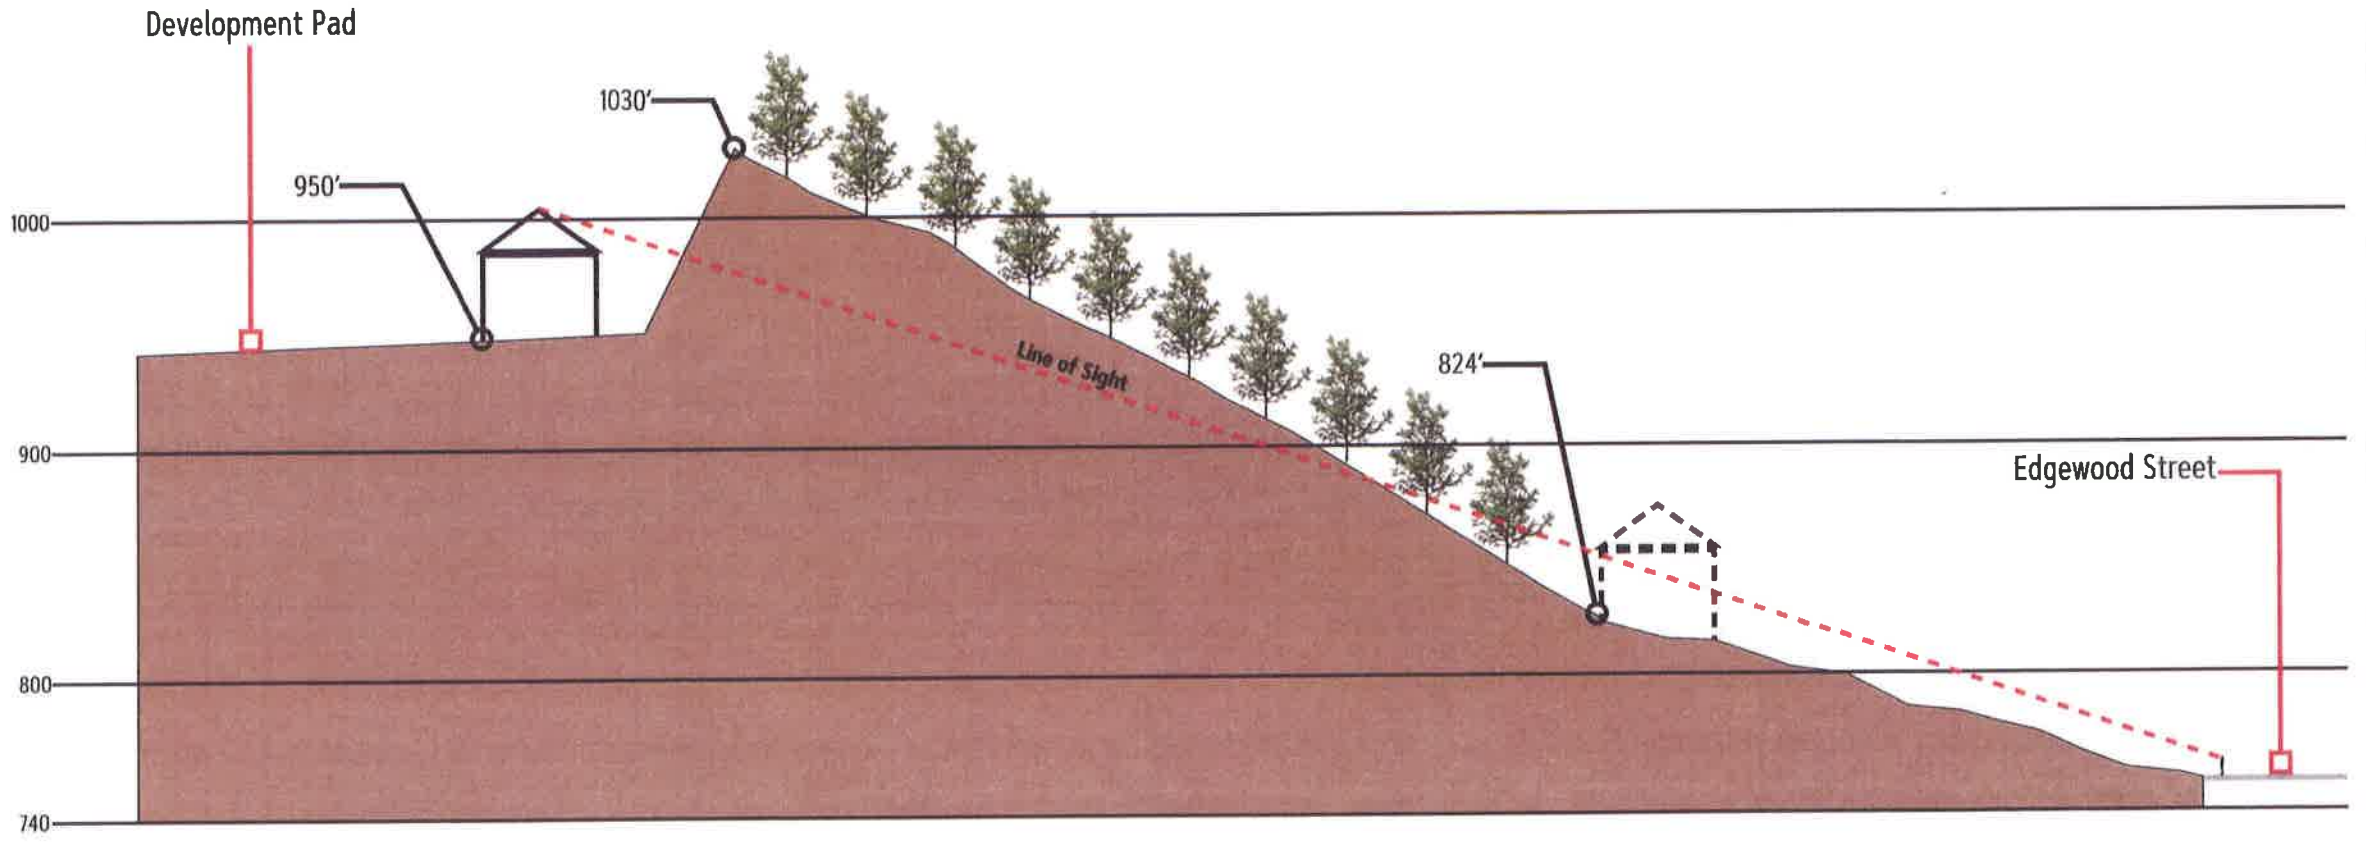

**SECTION C**  
**LINE OF SIGHT**

**Note:**  
- Buildings shown are 30' in height with 15' roof pitch.  
- Person shown is 6' in height.